


NOTES FOR INFORMATION

1. The new highway, for which land delineated on this sheet is required, is referred to in the associated Planning Application Reference Number 22/P/1768
2. For construction and improvement of highways in pursuance of the associated Side Roads Order on land delineated on this sheet, see Site Plan 2 of the North Somerset Council (Banwell Bypass and Southern Link Classified Road) (Side Roads Order) 2022

LEGEND

- LAND TO BE ACQUIRED
- NEW RIGHTS TO BE CREATED
- PUBLIC RIGHT OF WAY
 - BRIDLEWAY
 - FOOTPATH
- PARISH/WARD BOUNDARIES
- ENCLOSURE NUMBERS

 

The COMMON SEAL of North Somerset Council was hereunto affixed in the presence of: -

.....
 Authorised Signatory

On this day of 2022

Plots Not Used
 2/1i, 2/1j, 2/1k, 2/1l, 2/1m, 2/1n, 2/1o, 2/1p, 2/1q, 2/1r, 2/1s, 2/1t, 2/1u, 2/1v, 2/1w, 2/1x, 2/1y, 2/1z



Plot numbers not used:
 Plot numbers containing the letters i, o, l not used for clarity.

Project Title
MAP REFERRED TO IN THE NORTH SOMERSET COUNCIL (BANWELL BYPASS AND SOUTHERN LINK) COMPULSORY PURCHASE ORDER 2022

Drawing Title
COMPULSORY PURCHASE ORDER SHEET 2 OF 4


Drawing Number	Project	Originator	Volume	P05
BNWLBP	X BB Z	ARP	LL0	
Location	Type	Role	Number	
		DR	ZL - 000002	

© All rights reserved. All other rights reserved. Ordnance Survey Licence No. 10003397. You are not permitted to copy, sub-license, distribute or sell any of this data to third parties in any form.

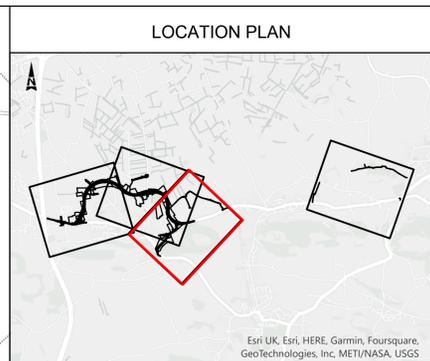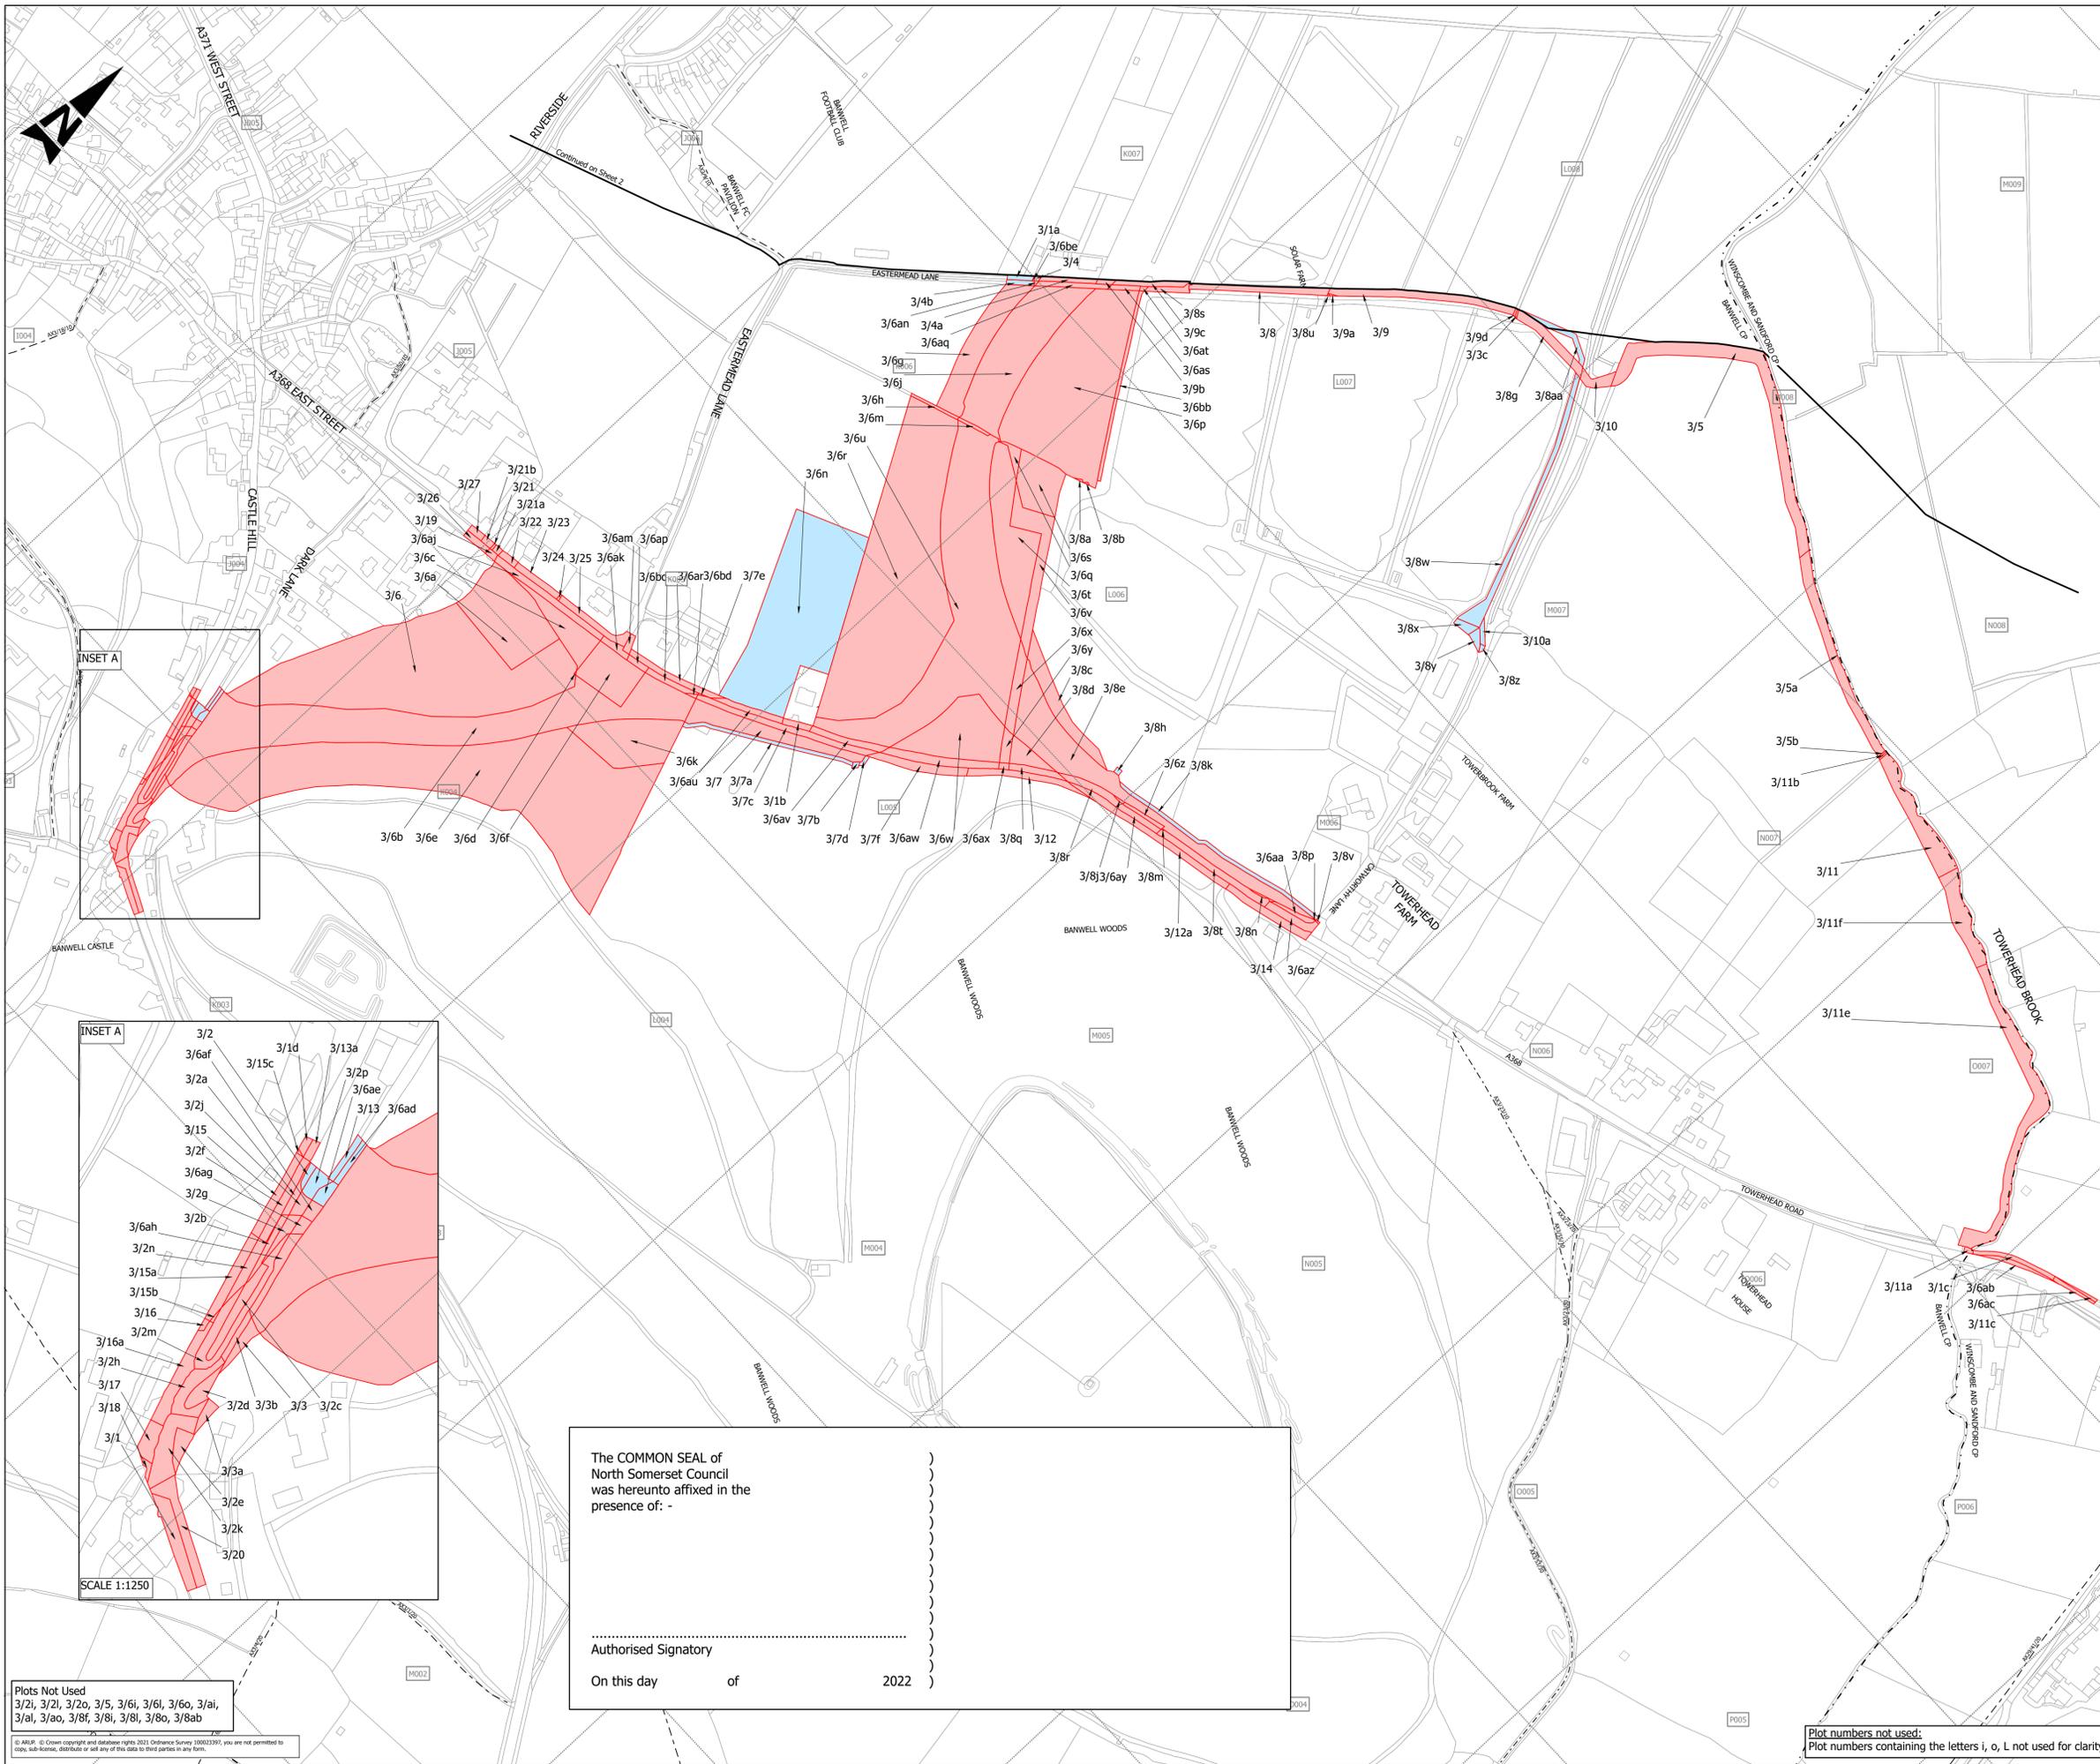

NOTES FOR INFORMATION

1. The new highway, for which land delineated on this sheet is required, is referred to in the associated Planning Application Reference Number 22/P/1768
2. For construction and improvement of highways in pursuance of the associated Side Roads Order on land delineated on this sheet, see Site Plan 3 of the North Somerset Council (Banwell Bypass and Southern Link Classified Road) (Side Roads Order) 2022

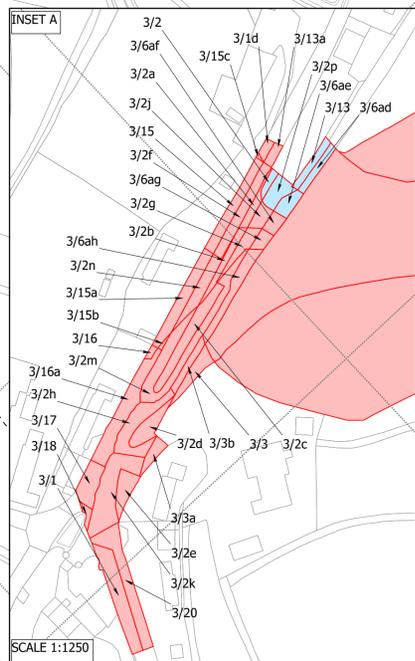


The COMMON SEAL of North Somerset Council was hereunto affixed in the presence of: -

.....)
 Authorised Signatory)
 On this day of 2022)

LEGEND

- LAND TO BE ACQUIRED
- NEW RIGHTS TO BE CREATED
- PUBLIC RIGHT OF WAY
- FOOTPATH
- RESTRICTED BYWAY
- PARISH/WARD BOUNDARIES
- ENCLOSURE NUMBERS

 

Project Title
MAP REFERRED TO IN THE NORTH SOMERSET COUNCIL (BANWELL BYPASS AND SOUTHERN LINK) COMPULSORY PURCHASE ORDER 2022



Drawing Title
COMPULSORY PURCHASE ORDER SHEET 3 OF 4

Plots Not Used
 3/2i, 3/2j, 3/2o, 3/5, 3/6i, 3/6j, 3/6o, 3/ai, 3/al, 3/ao, 3/8f, 3/8i, 3/8l, 3/8o, 3/8ab

Plot numbers not used:
 Plot numbers containing the letters i, o, l not used for clarity.

Drawing Number	Originator	Volume	P05
Project	Location	Type	
BNWLBZ	ARP	LL0	
X BB Z	DR	ZL	000003

© 2022 Esri. All rights reserved. Esri, HERE, DeLorme, Mapbox, Microsoft, Swirex, and other contributors. All trademarks are the property of their respective owners.

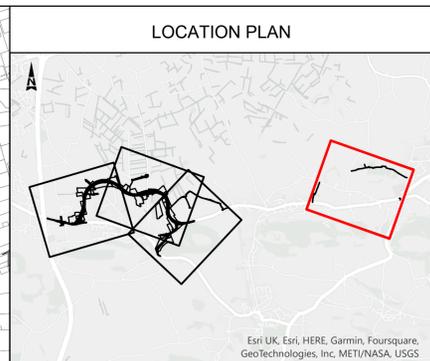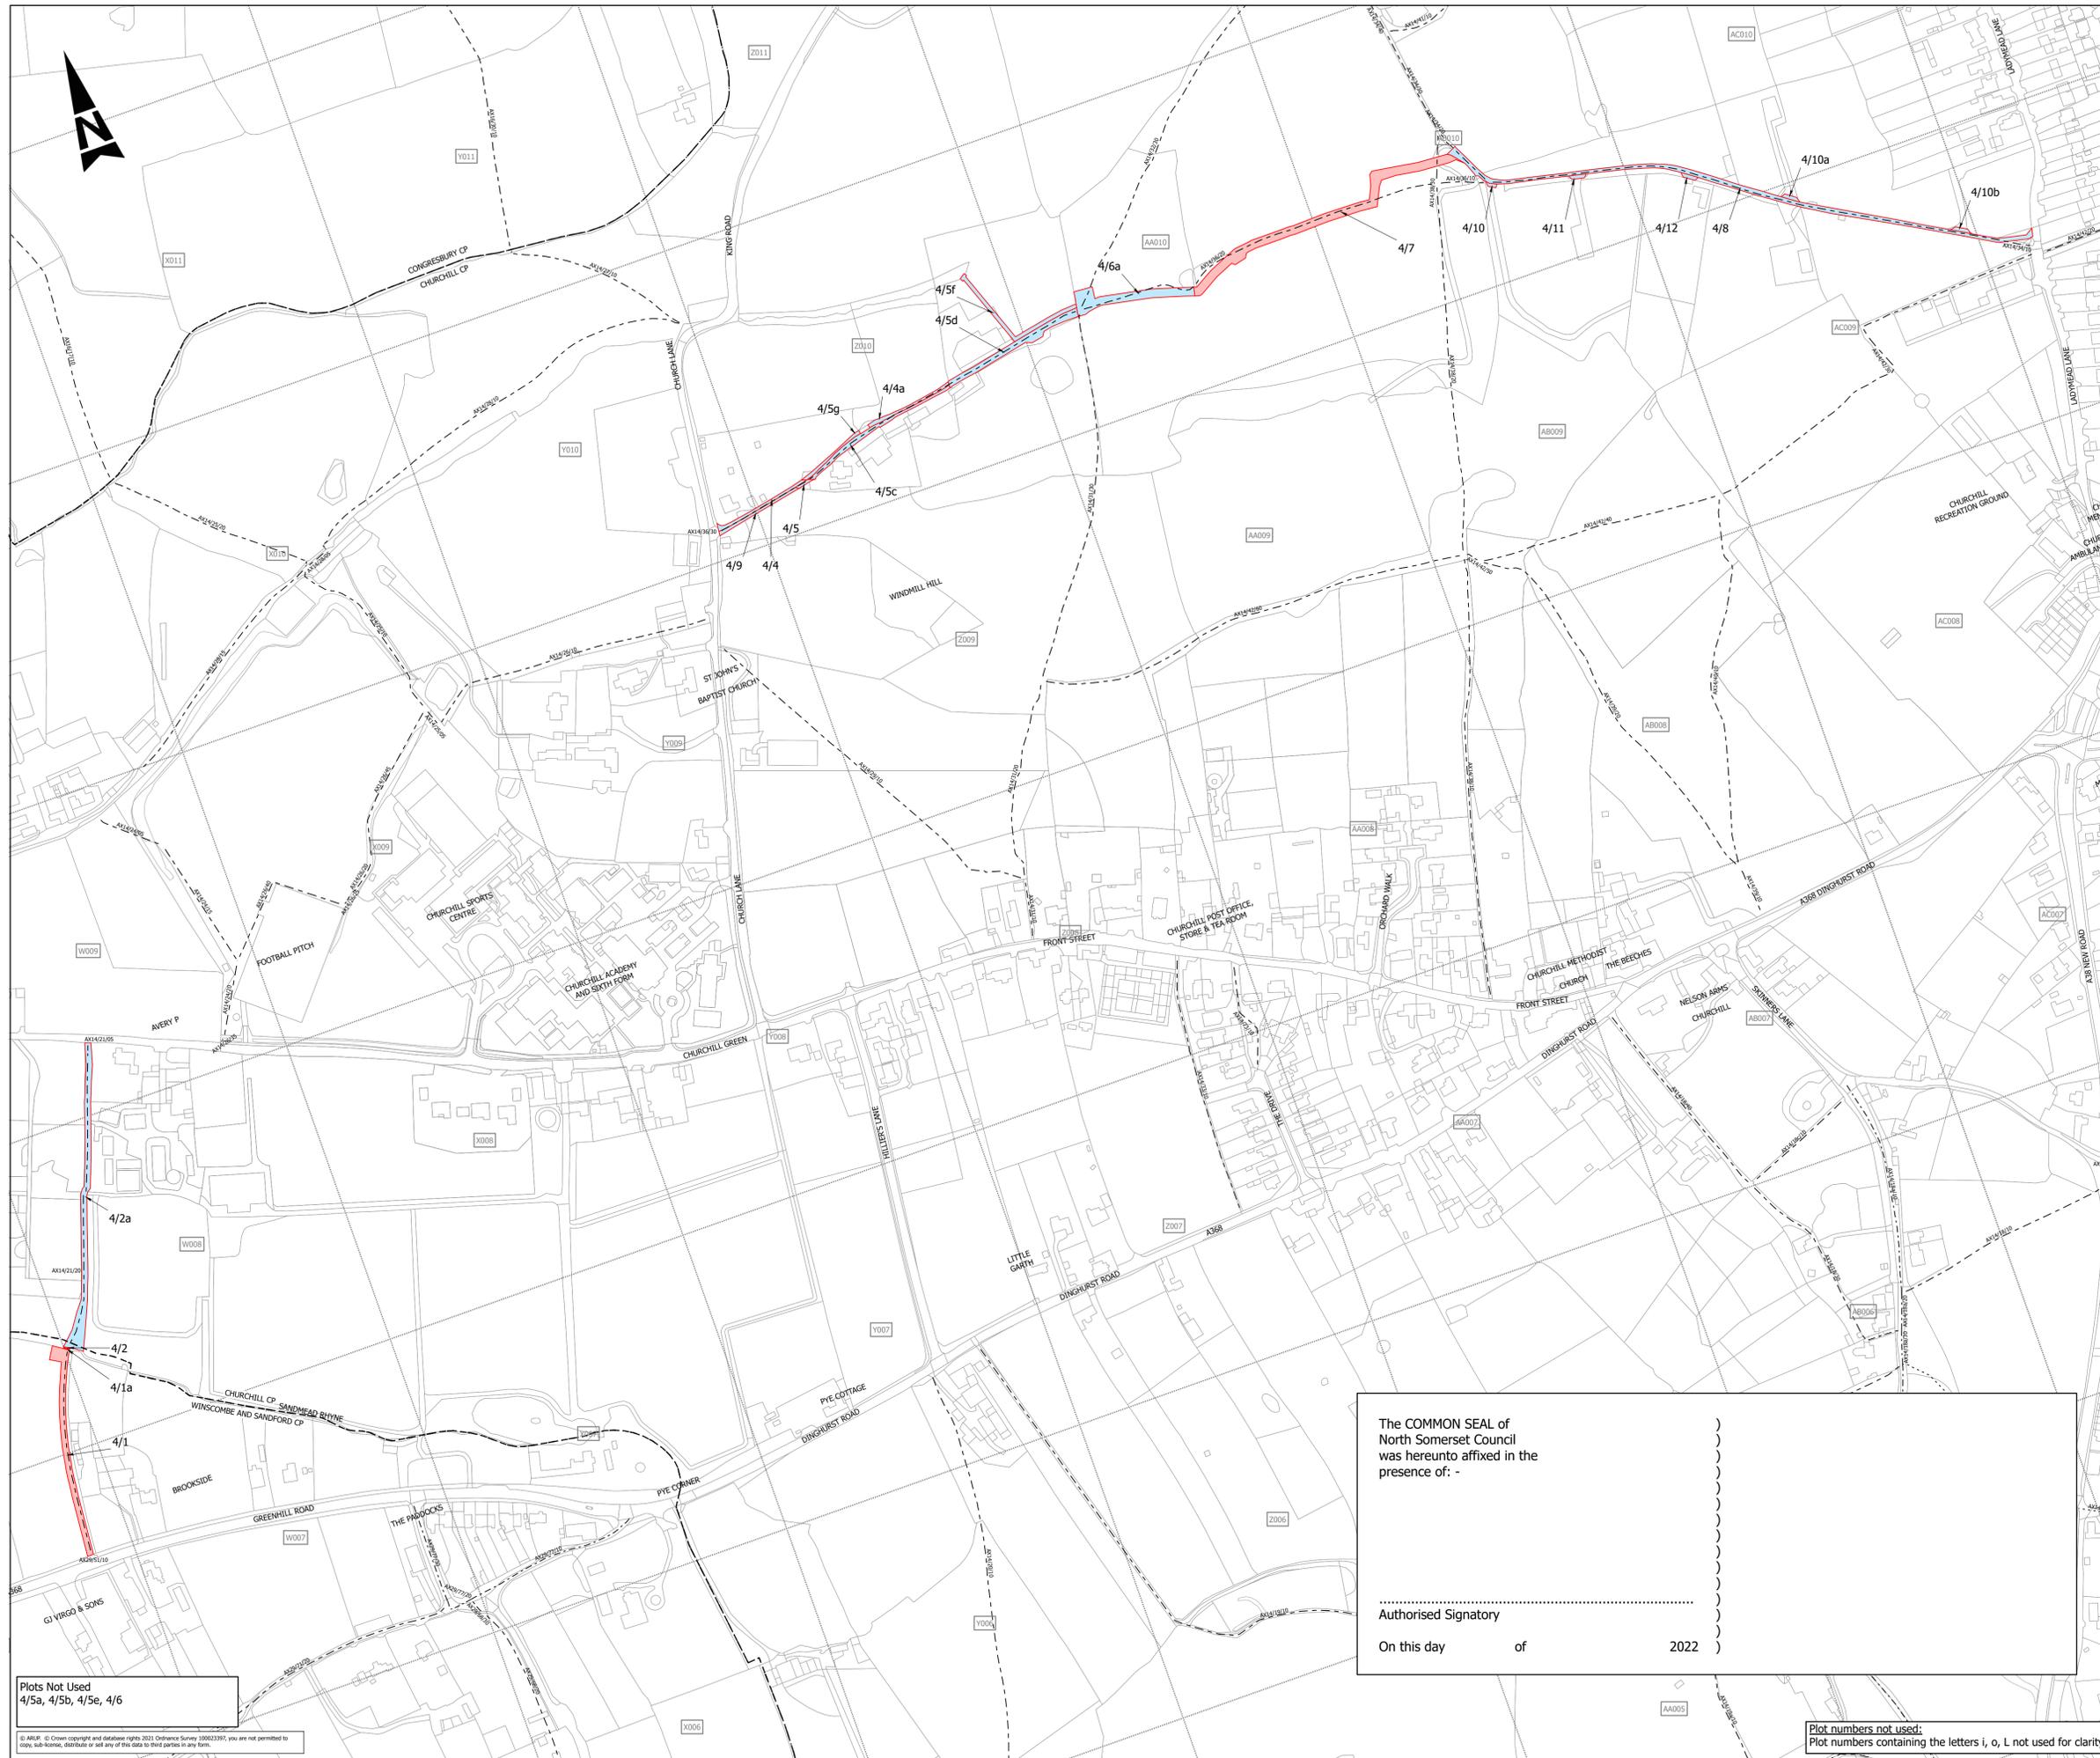


NOTES FOR INFORMATION

1. The new highway, for which land delineated on this sheet is required, is referred to in the associated Planning Application Reference Number 22/P/1768
2. For construction and improvement of highways in pursuance of the associated Side Roads Order on land delineated on this sheet, see Site Plan 4 of the North Somerset Council (Banwell Bypass and Southern Link Classified Road) (Side Roads Order) 2022

LEGEND

- LAND TO BE ACQUIRED
- NEW RIGHTS TO BE CREATED
- PUBLIC RIGHT OF WAY
- BRIDLEWAY
- FOOTPATH
- RESTRICTED BYWAY
- PARISH/WARD BOUNDARIES
- ENCLOSURE NUMBERS

 

Project Title
MAP REFERRED TO IN THE NORTH SOMERSET COUNCIL (BANWELL BYPASS AND SOUTHERN LINK) COMPULSORY PURCHASE ORDER 2022

Drawing Title
COMPULSORY PURCHASE ORDER SHEET 4 OF 4

The COMMON SEAL of North Somerset Council was hereunto affixed in the presence of: -

.....
 Authorised Signatory

On this day of 2022

Plots Not Used
 4/5a, 4/5b, 4/5e, 4/6

Plot numbers not used:
 Plot numbers containing the letters i, o, l, n not used for clarity.

© 2022. All rights reserved. Ordnance Survey Licence No. 10003397. You are not permitted to copy, sub-license, distribute or sell any of this data to third parties in any form.

Drawing Number	Project	Originator	Volume	
BNWLBP	X BB Z	ARP	LLO	P04
		DR	ZL	000004