


LOCATION PLAN

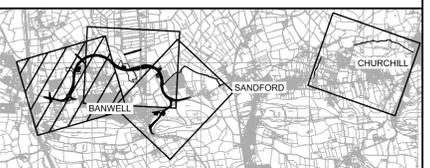

NOTES FOR INFORMATION





- PARISH COUNCIL BOUNDARY
- x - NEW HIGHWAY BOUNDARY
- - - - - PUBLIC RIGHT OF WAY
- C001 ENCLOSURE NUMBERS SPECIFIC TO THE SCHEME

ROUTE OF NEW ROAD



KEY





- ===== CLASSIFIED ROAD
- ////// HIGHWAY TO BE STOPPED UP
- XXXX HIGHWAY TO BE IMPROVED
- ===== NEW HIGHWAY
- PRIVATE MEANS OF ACCESS TO BE STOPPED UP
- ////// NEW MEANS OF ACCESS

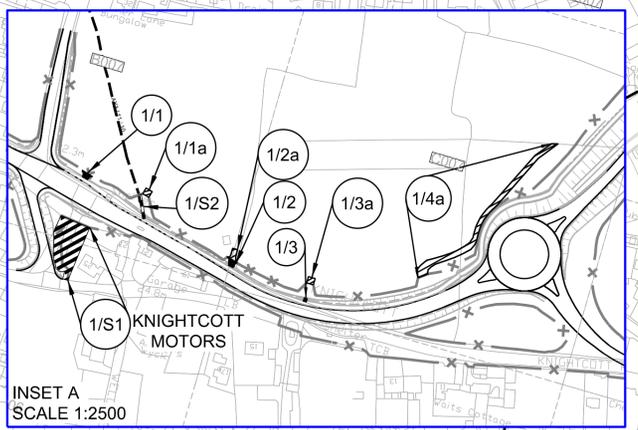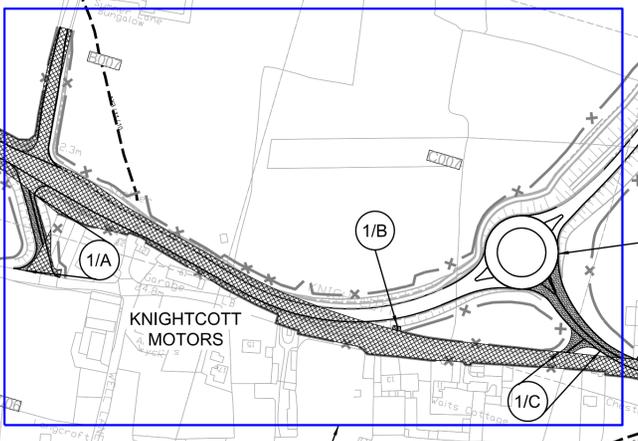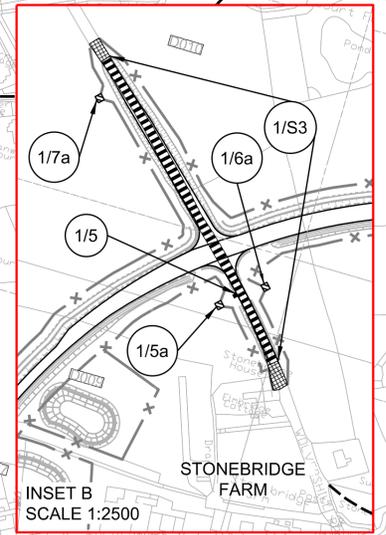 


THE NORTH SOMERSET COUNCIL (BANWELL BYPASS AND SOUTHERN LINK CLASSIFIED ROAD) (SIDE ROADS) ORDER 2022

A371 BANWELL WEST JUNCTION TO NORTH OF COOK'S LANE AND OTHER ALTERATIONS (SITE PLAN 1)

© Crown copyright and database rights 2021 Ordnance Survey 100023397. You are not permitted to copy, re-use, distribute or sell any of this data to third parties in any form.

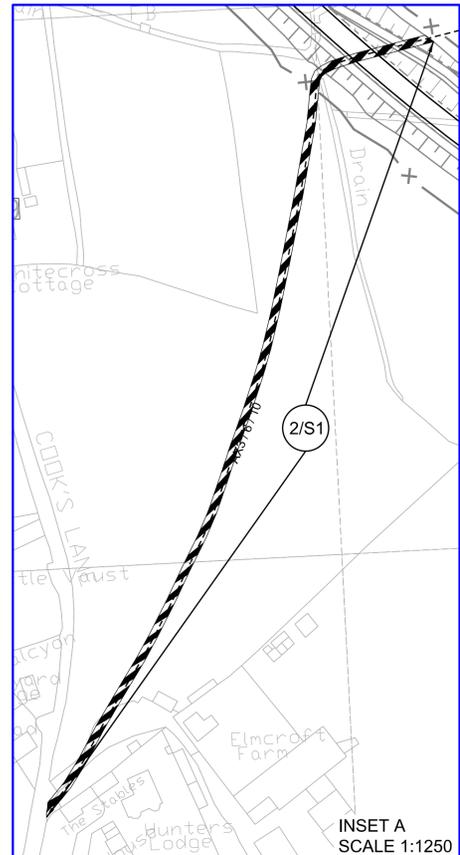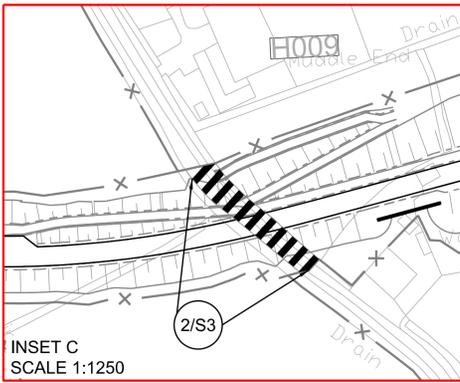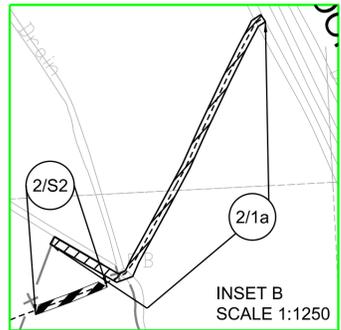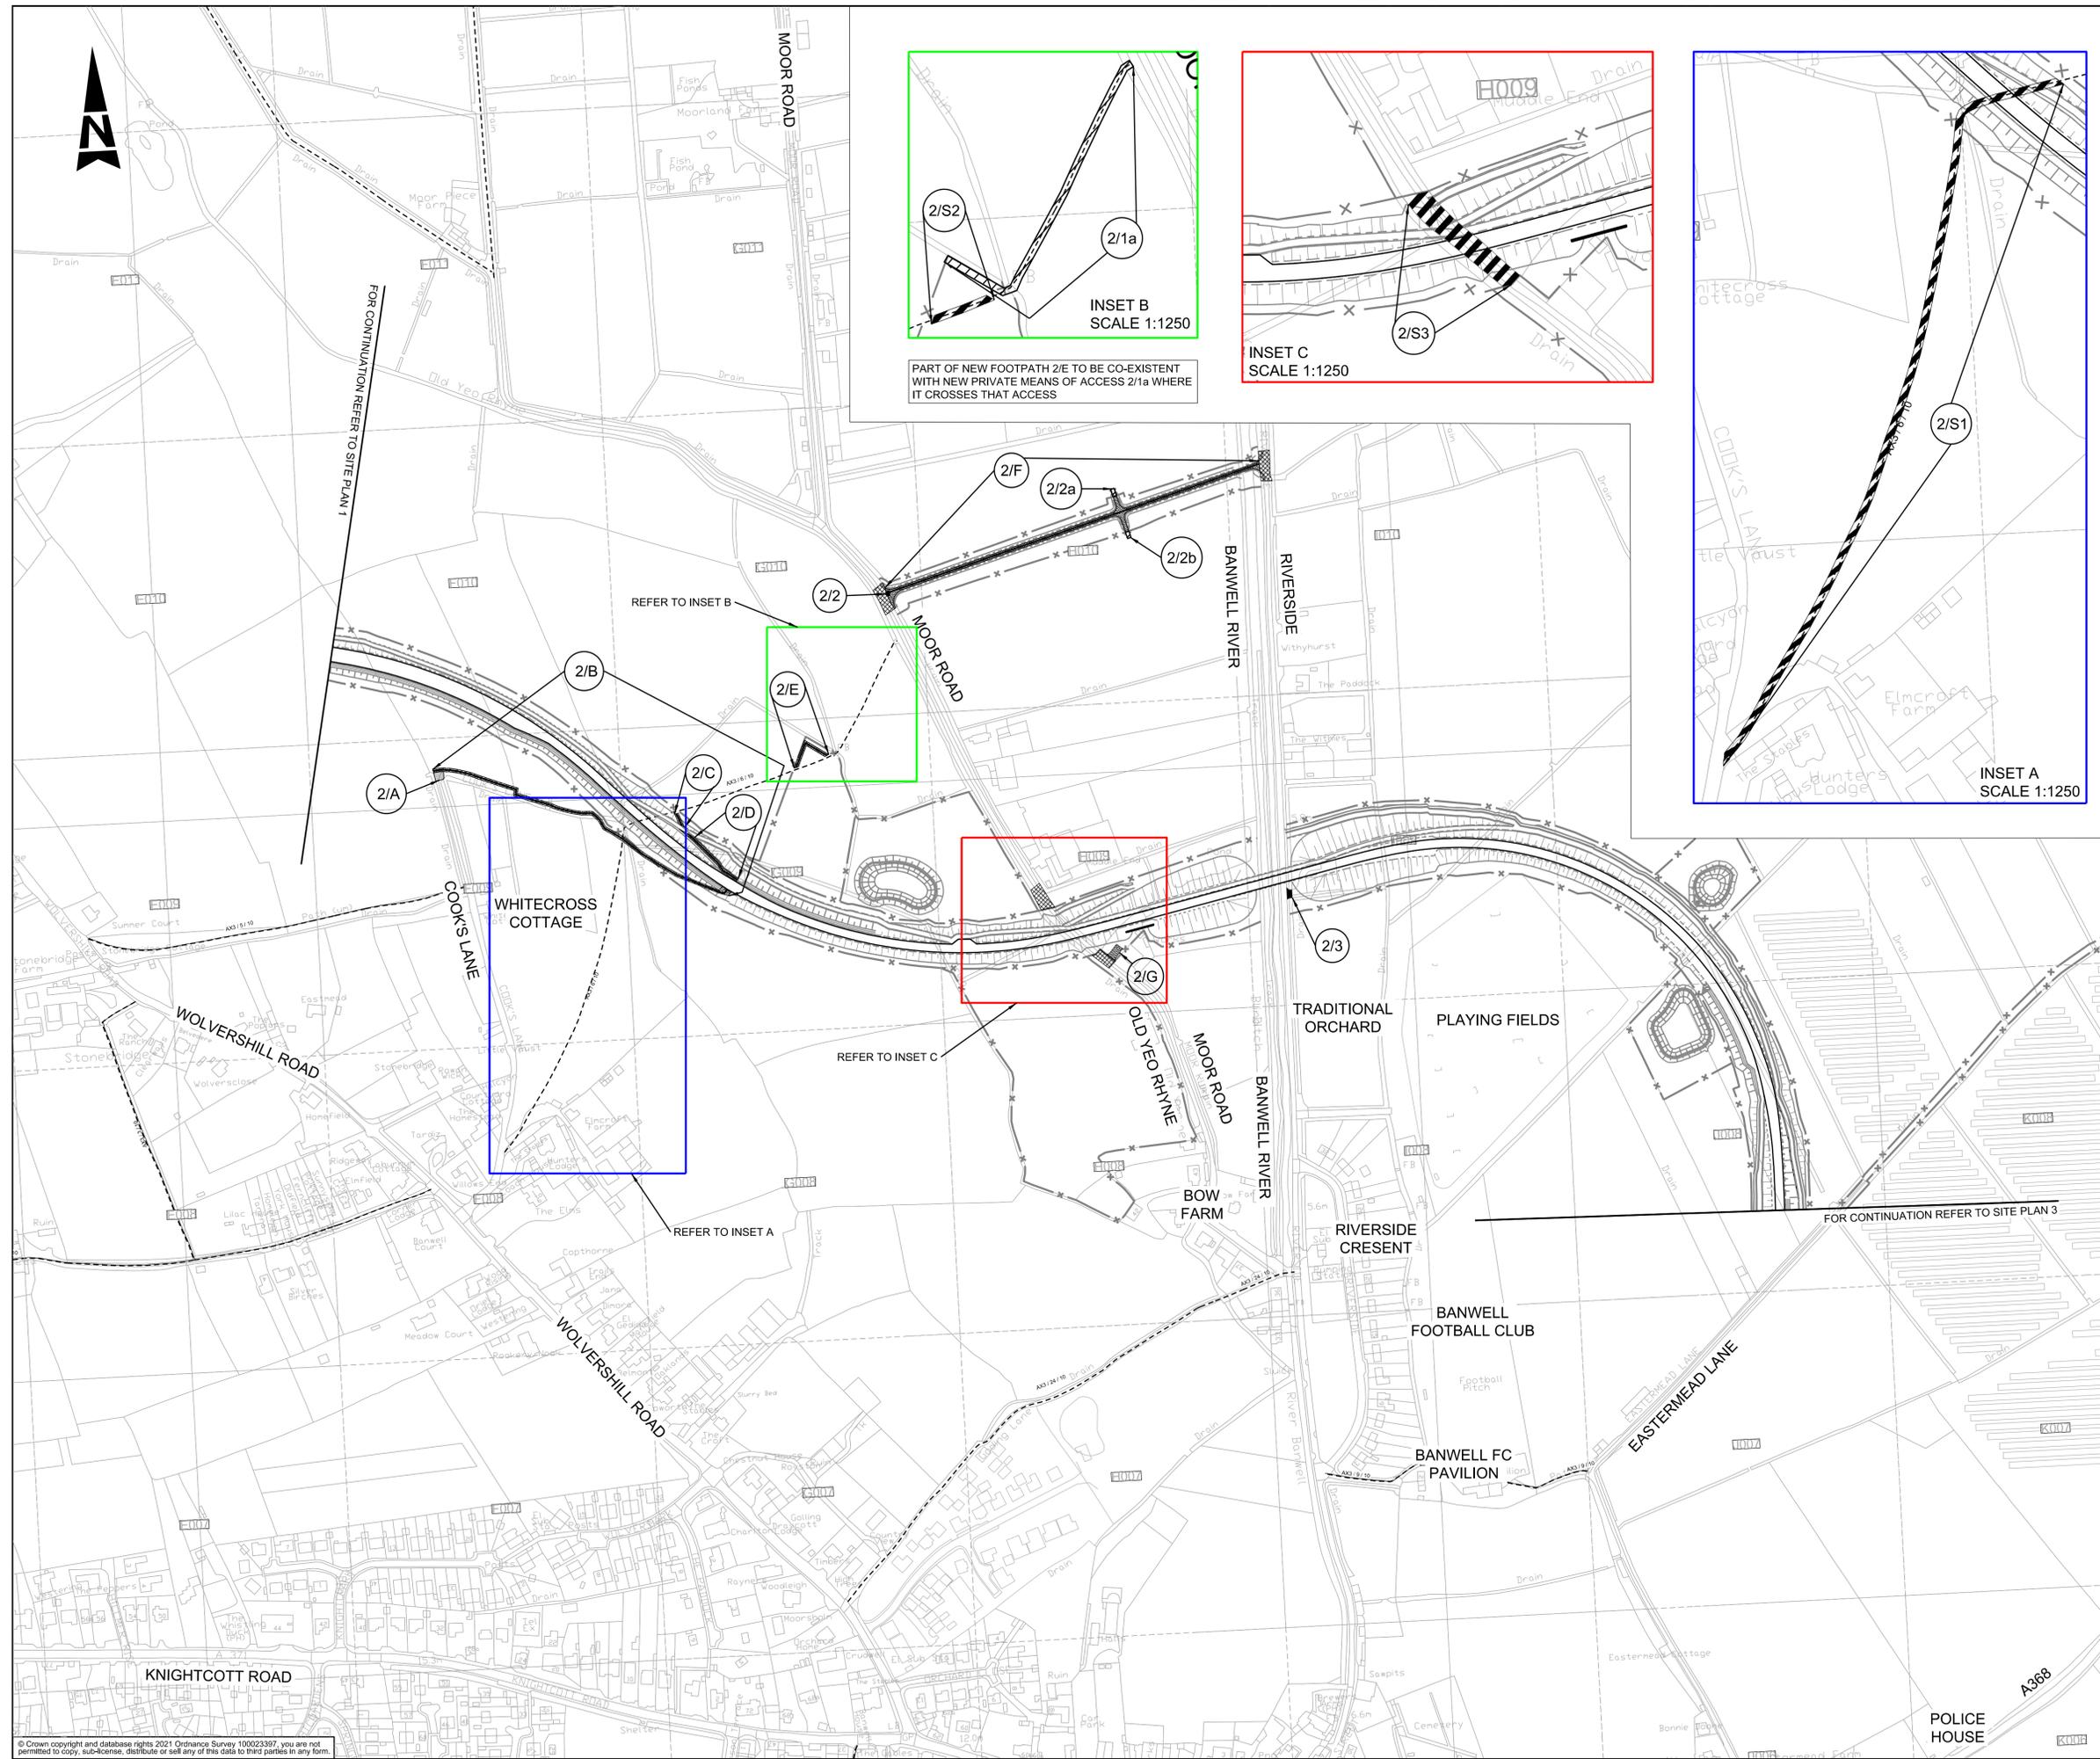

**LOCATION PLAN**

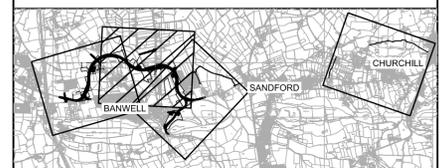


**NOTES FOR INFORMATION**

- PARISH COUNCIL BOUNDARY
- x - NEW HIGHWAY BOUNDARY
- - - - - PUBLIC RIGHT OF WAY
- [C001] ENCLOSURE NUMBERS SPECIFIC TO THE SCHEME

**ROUTE OF NEW ROAD**


- ROUTE OF NEW ROAD ON EMBANKMENT
- ROUTE OF NEW ROAD IN CUTTING

- KEY**
- CLASSIFIED ROAD
  - HIGHWAY TO BE STOPPED UP
  - HIGHWAY TO BE IMPROVED
  - NEW HIGHWAY
  - PRIVATE MEANS OF ACCESS TO BE STOPPED UP
  - NEW MEANS OF ACCESS

 


**THE NORTH SOMERSET COUNCIL (BANWELL BYPASS AND SOUTHERN LINK CLASSIFIED ROAD) (SIDE ROADS) ORDER 2022**

**NORTH OF COOK'S LANE TO EASTERMEAD LANE AND OTHER ALTERATIONS (SITE PLAN 2)**

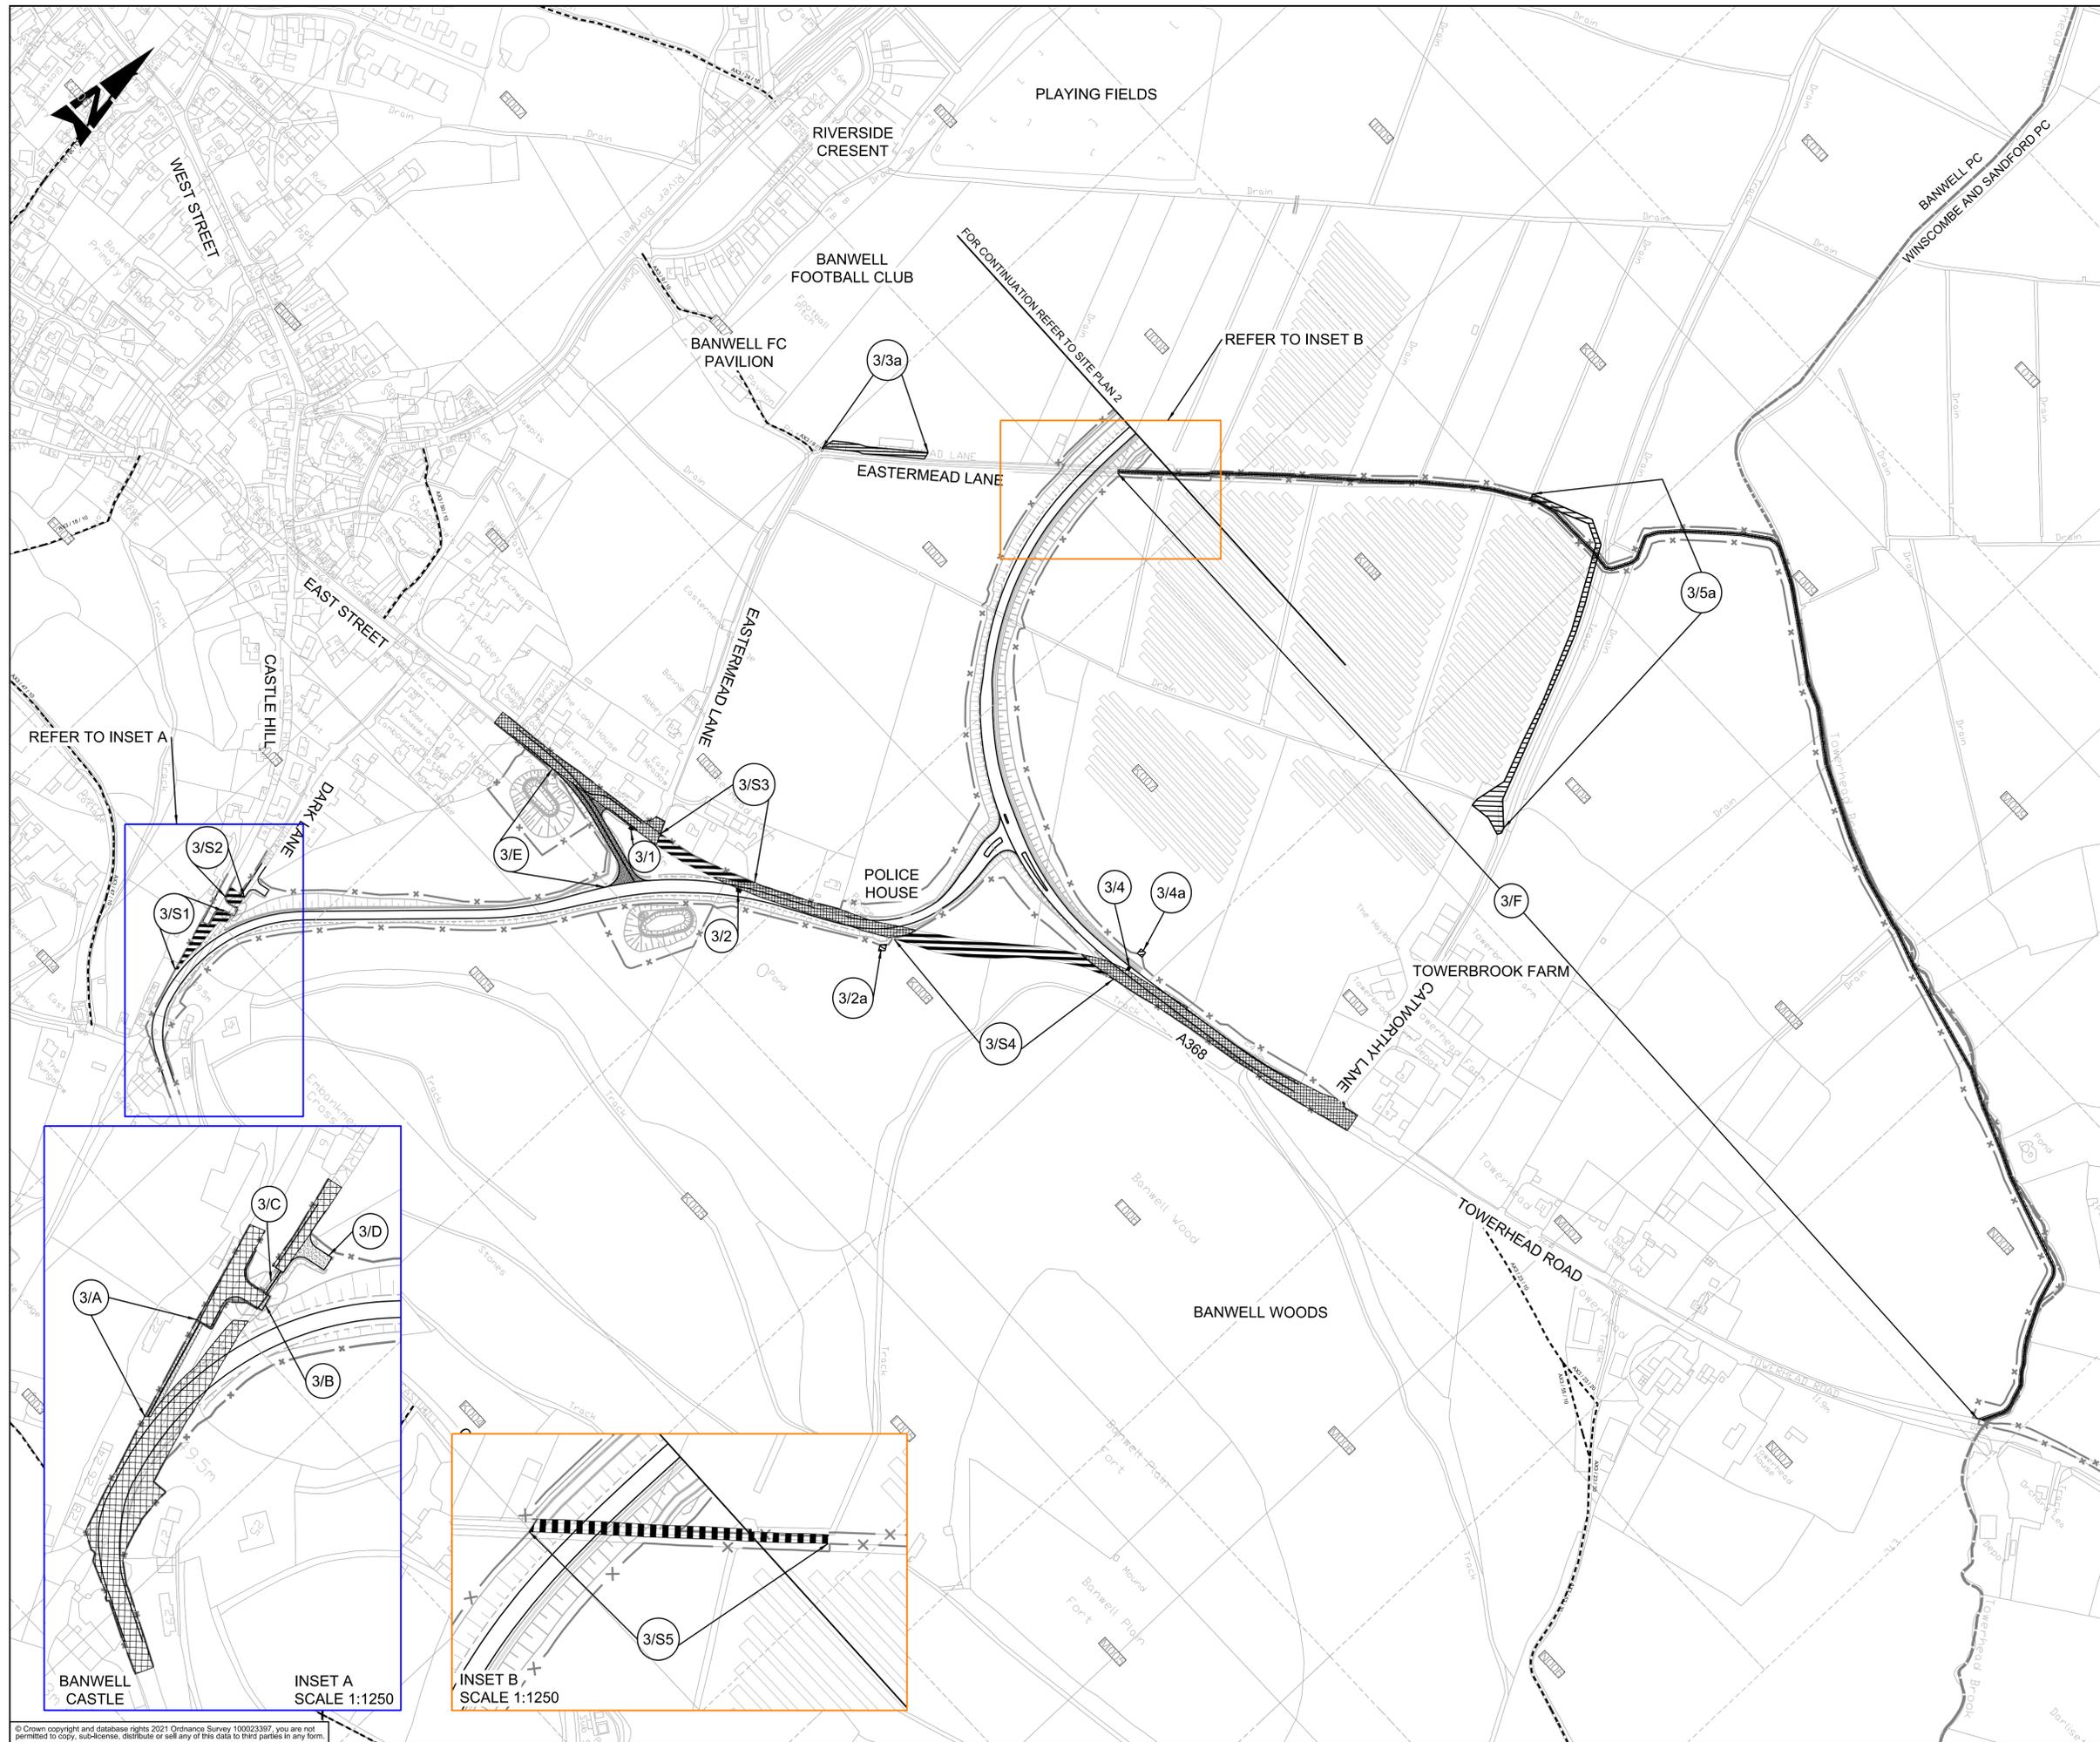

LOCATION PLAN

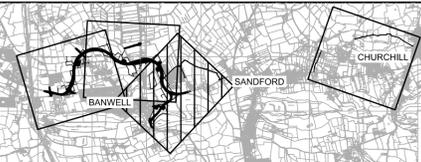

NOTES FOR INFORMATION


- PARISH COUNCIL BOUNDARY
- x - NEW HIGHWAY BOUNDARY
- - - - - PUBLIC RIGHT OF WAY
- [C001] ENCLOSURE NUMBERS SPECIFIC TO THE SCHEME

ROUTE OF NEW ROAD



KEY


- ===== CLASSIFIED ROAD
- ////// HIGHWAY TO BE STOPPED UP
- XXXXX HIGHWAY TO BE IMPROVED
- ===== NEW HIGHWAY
- PRIVATE MEANS OF ACCESS TO BE STOPPED UP
- ////// NEW MEANS OF ACCESS

 

**THE NORTH SOMERSET COUNCIL (BANWELL BYPASS AND SOUTHERN LINK CLASSIFIED ROAD) (SIDE ROADS) ORDER 2022**

**EASTERMEAD LANE TO CATWORTHY LANE AND A368 TO CASTLE HILL (SITE PLAN 3)**


REFER TO INSET A

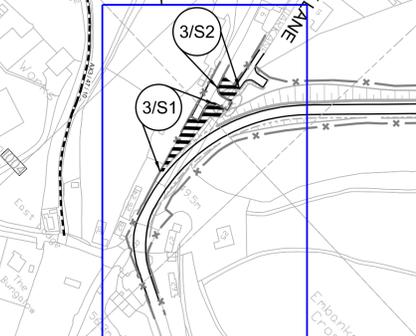

BANWELL CASTLE  
INSET A  
SCALE 1:1250



FOR CONTINUATION REFER TO SITE PLAN 2

REFER TO INSET B

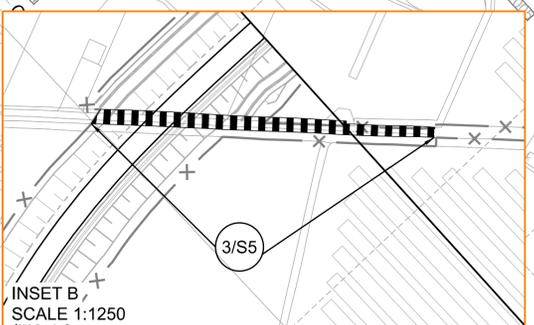


INSET B  
SCALE 1:1250


© Crown copyright and database rights 2021 Ordnance Survey 100023397. You are not permitted to copy, re-use, distribute or sell any of this data to third parties in any form.

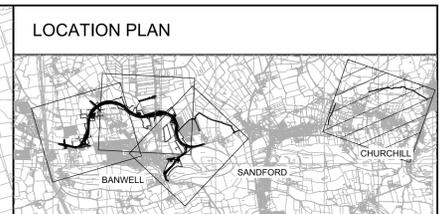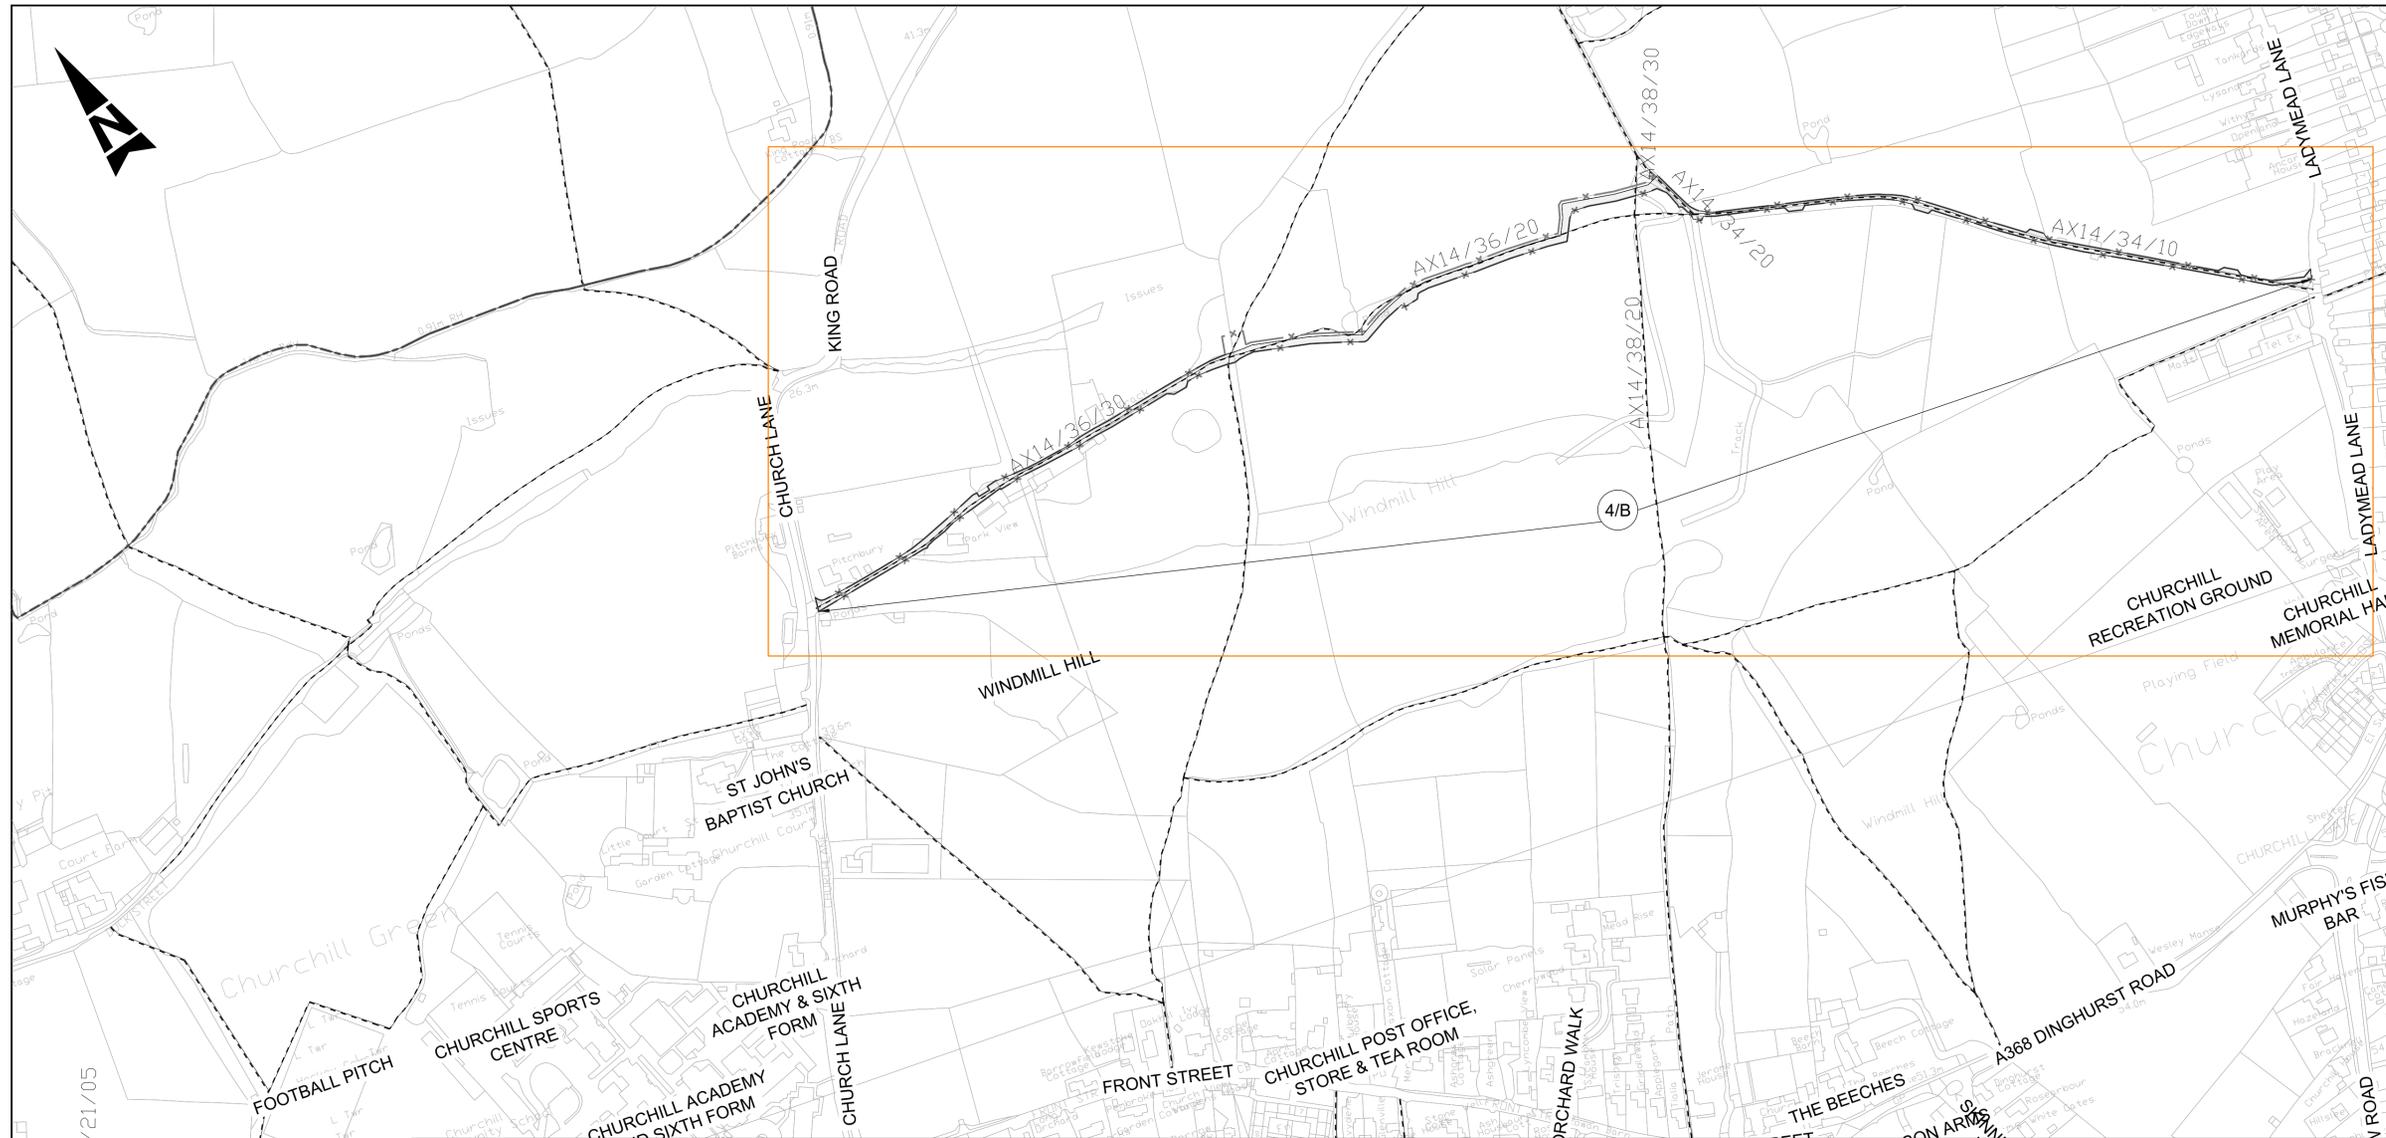

- NOTES FOR INFORMATION**
- PARISH COUNCIL BOUNDARY
  - x - NEW HIGHWAY BOUNDARY
  - - - PUBLIC RIGHT OF WAY
  - [C001] ENCLOSURE NUMBERS SPECIFIC TO THE SCHEME

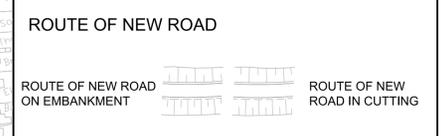


- KEY**
- CLASSIFIED ROAD
  - ▨ HIGHWAY TO BE STOPPED UP
  - ▩ HIGHWAY TO BE IMPROVED
  - ▬ NEW HIGHWAY
  - ▬ PRIVATE MEANS OF ACCESS TO BE STOPPED UP
  - ▬ NEW MEANS OF ACCESS

 

**THE NORTH SOMERSET COUNCIL (BANWELL BYPASS AND SOUTHERN LINK CLASSIFIED ROAD) (SIDE ROADS) ORDER 2022**

**GREENHILL ROAD TO CHURCHILL GREEN AND CHURCH LANE TO LADYMEAD LANE (SITE PLAN 4)**

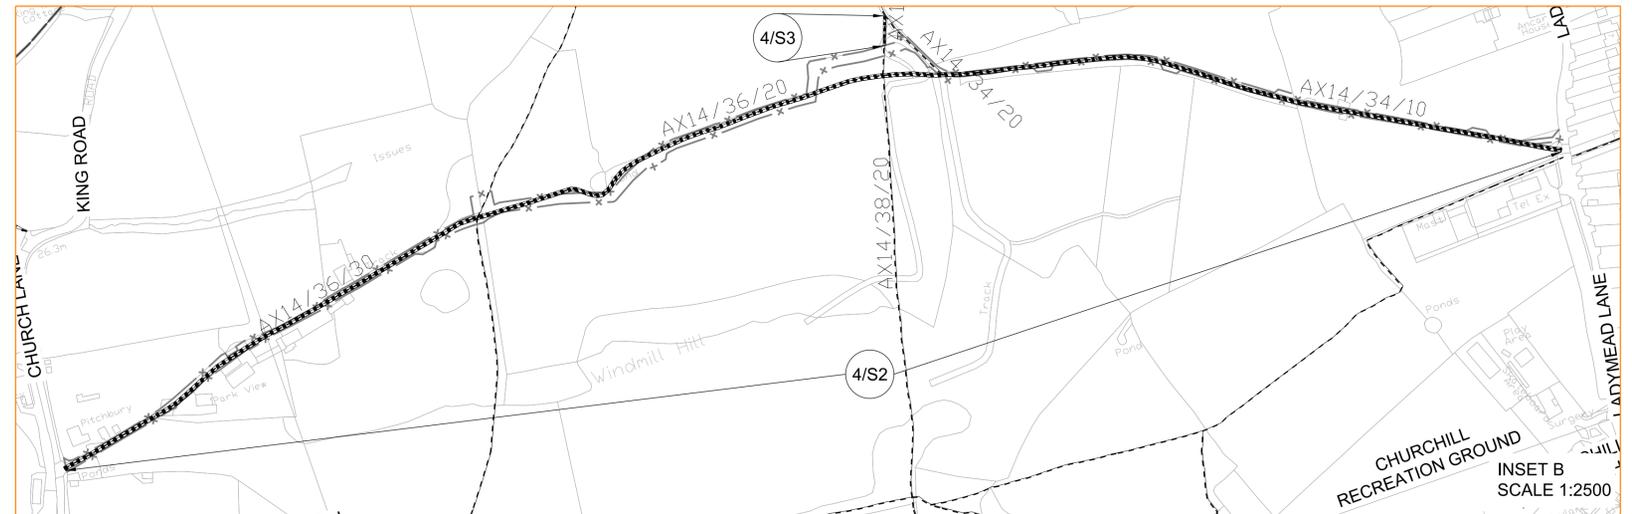

© Crown copyright and database rights 2021 Ordnance Survey 100023397, you are not permitted to copy, sub-license, distribute or sell any of this data to third parties in any form.