


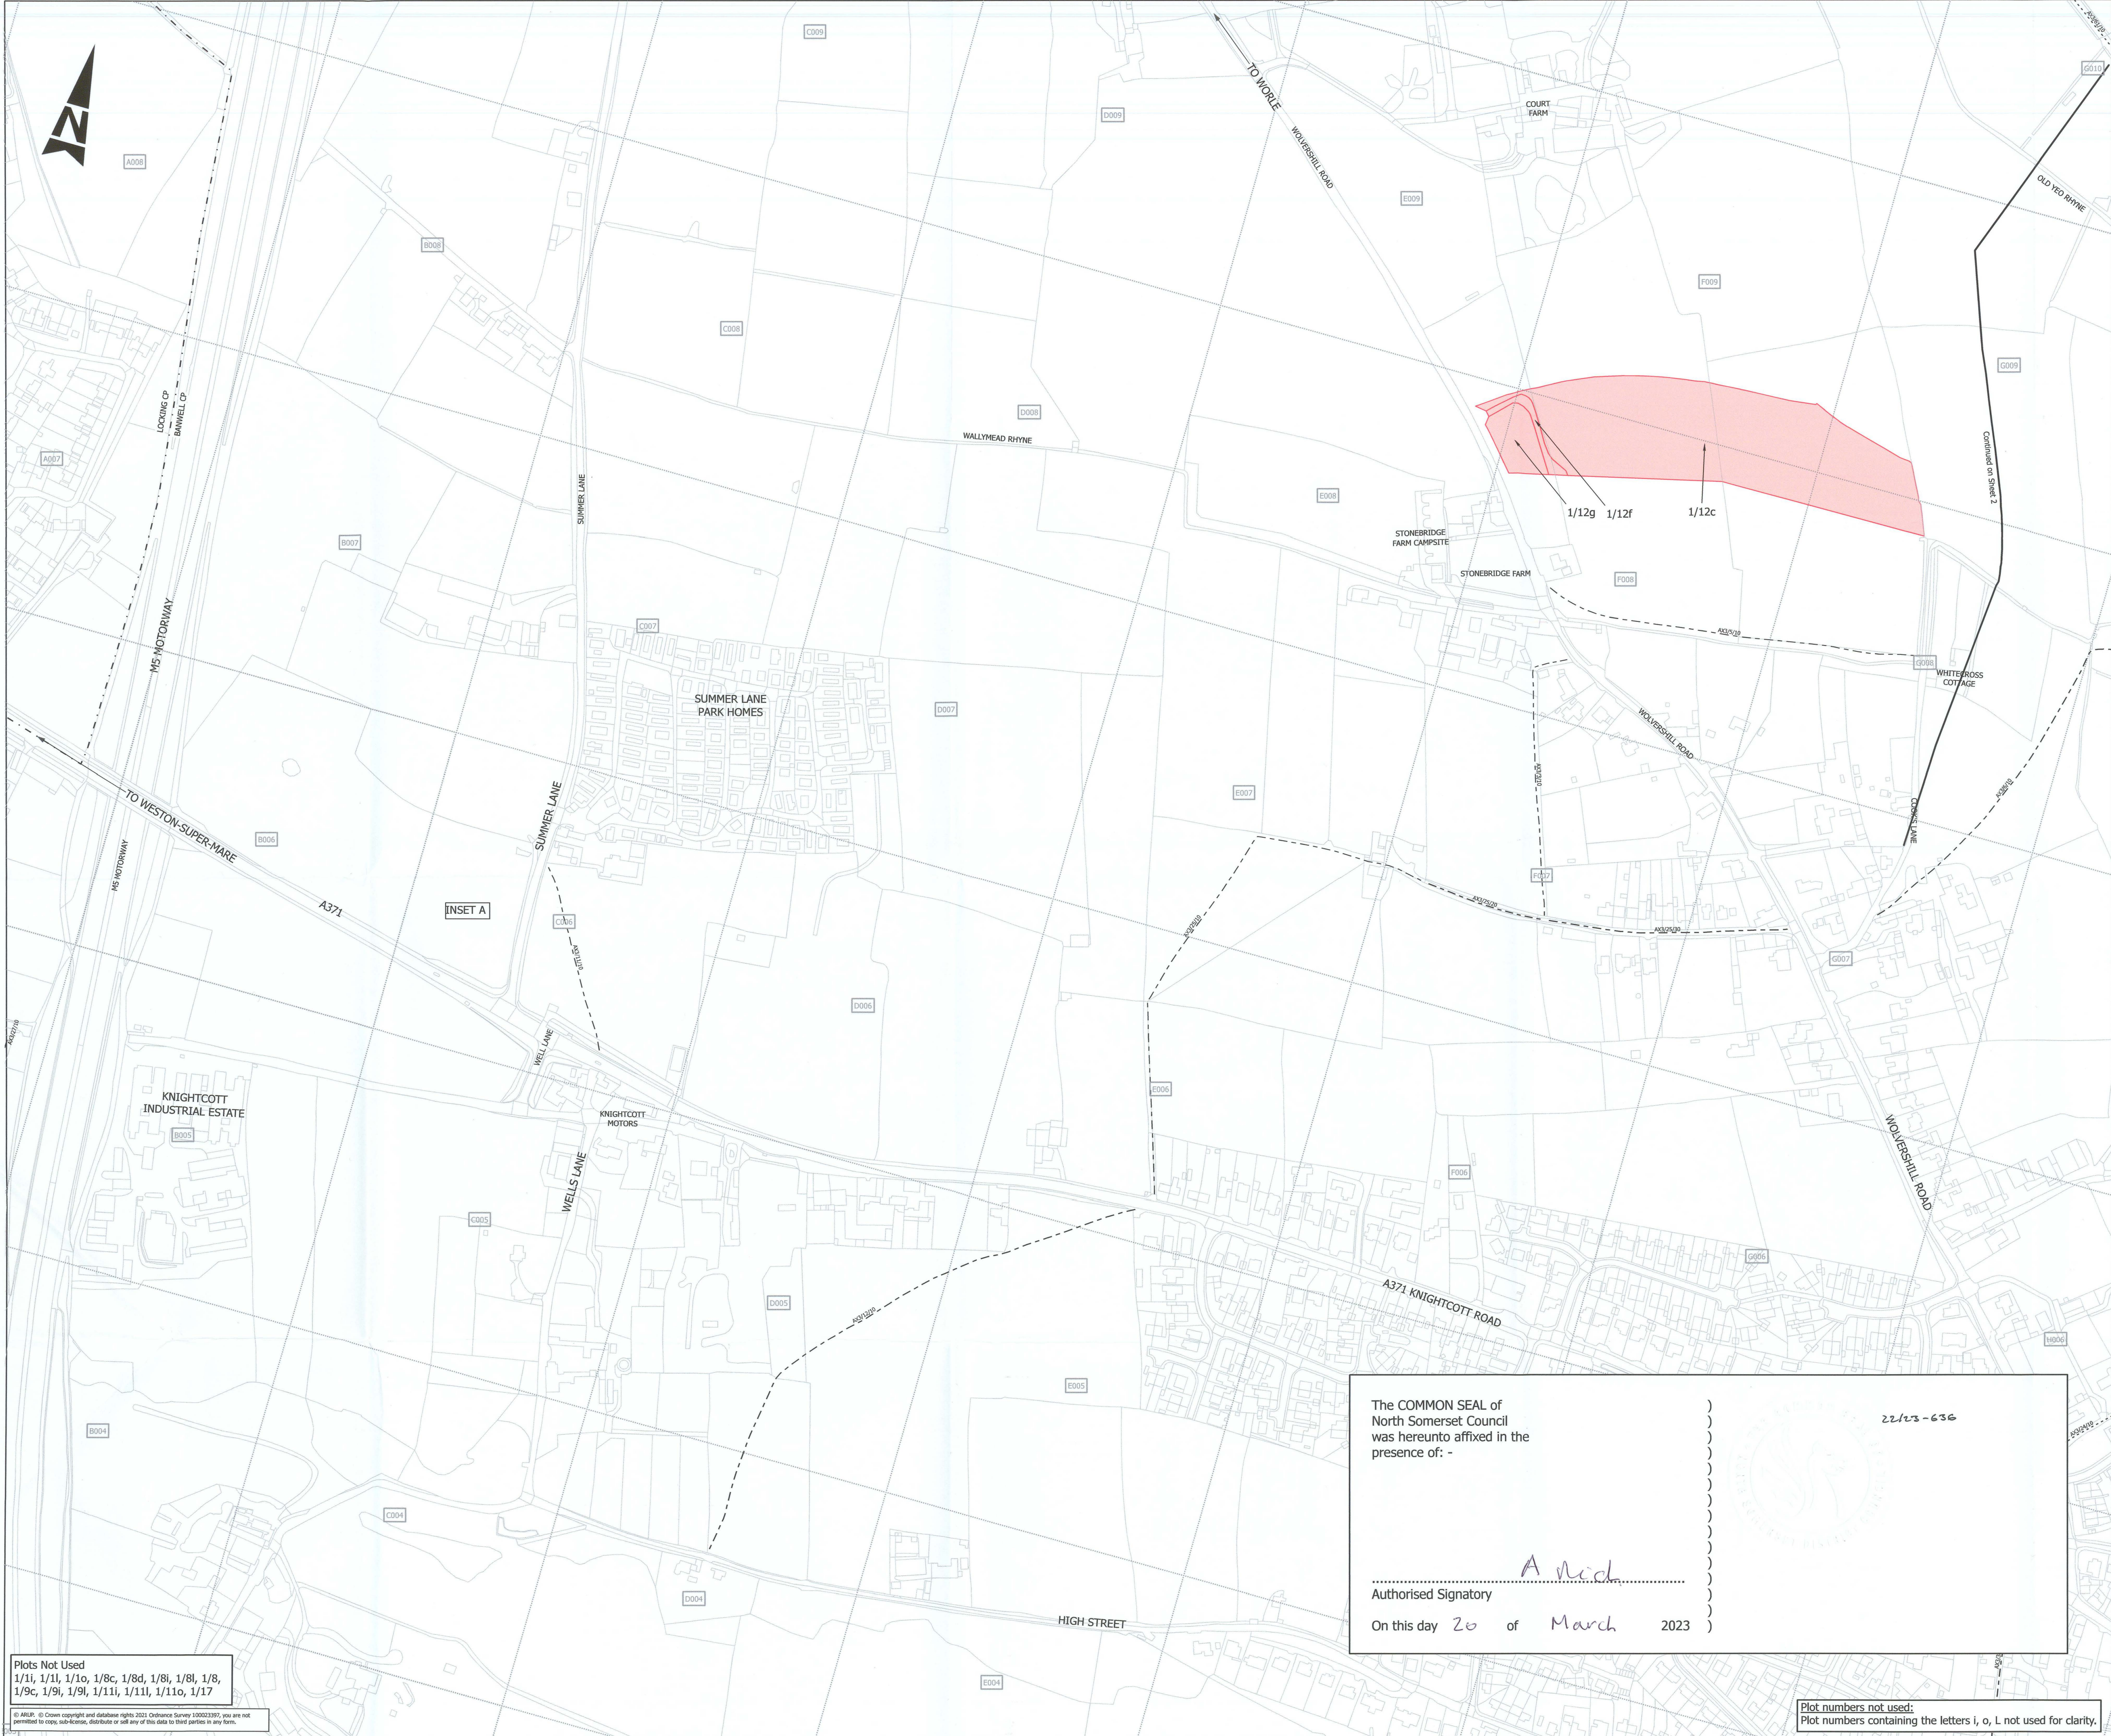

LOCATION PLAN

Esri UK, Esri, HERE, Garmin, Foursquare, GeoTechnologies, Inc, METI/NASA, USGS

- NOTES FOR INFORMATION
1. The new highway, for which land delineated on this sheet is required, is referred to in the associated Planning Application Reference Number 22/P/1768

2. For construction and improvement of highways in pursuance of the associated Side Roads Order on land delineated on this sheet, see Site Plan 1 of the North Somerset Council (Banwell Bypass and Southern Link Classified Road) (Side Roads Order) 2022.

LEGEND

LAND TO BE ACQUIRED

PUBLIC RIGHT OF WAY

BRIDLEWAY

FOOTPATH

PARISH/WARD BOUNDARIES

ENCLOSURE NUMBERS

Scale 1:2,500

Metres

Project Title

MAP REFERRED TO IN
THE NORTH SOMERSET
COUNCIL (BANWELL BYPASS
AND SOUTHERN
LINK) COMPULSORY
PURCHASE ORDER (NO.2) 2023

Drawing Title

SUPPLEMENTAL
COMPULSORY PURCHASE ORDER
SHEET 1 OF 3

Drawing Number

BNWLBP

Project

X_BB_Z

Originator

ARP

Volume

LLO

Location

-

Type

DR

Role

ZL

Number

000012

P02

The COMMON SEAL of
North Somerset Council
was hereunto affixed in the
presence of: -

22/23-636

.....
Authorised Signatory

On this day 20 of March 2023

Plots Not Used
1/1i, 1/1l, 1/1o, 1/8c, 1/8d, 1/8i, 1/8l, 1/8, 1/9c, 1/9i, 1/9l, 1/11i, 1/11l, 1/11o, 1/11, 1/17

© ARBP. © Crown copyright and database rights 2021 Ordnance Survey 100023297, you are not permitted to copy, sell, retransmit, distribute or sell any of this data in third parties in any form.

Plot numbers not used:

Plot numbers containing the letters i, o, L not used for clarity.