


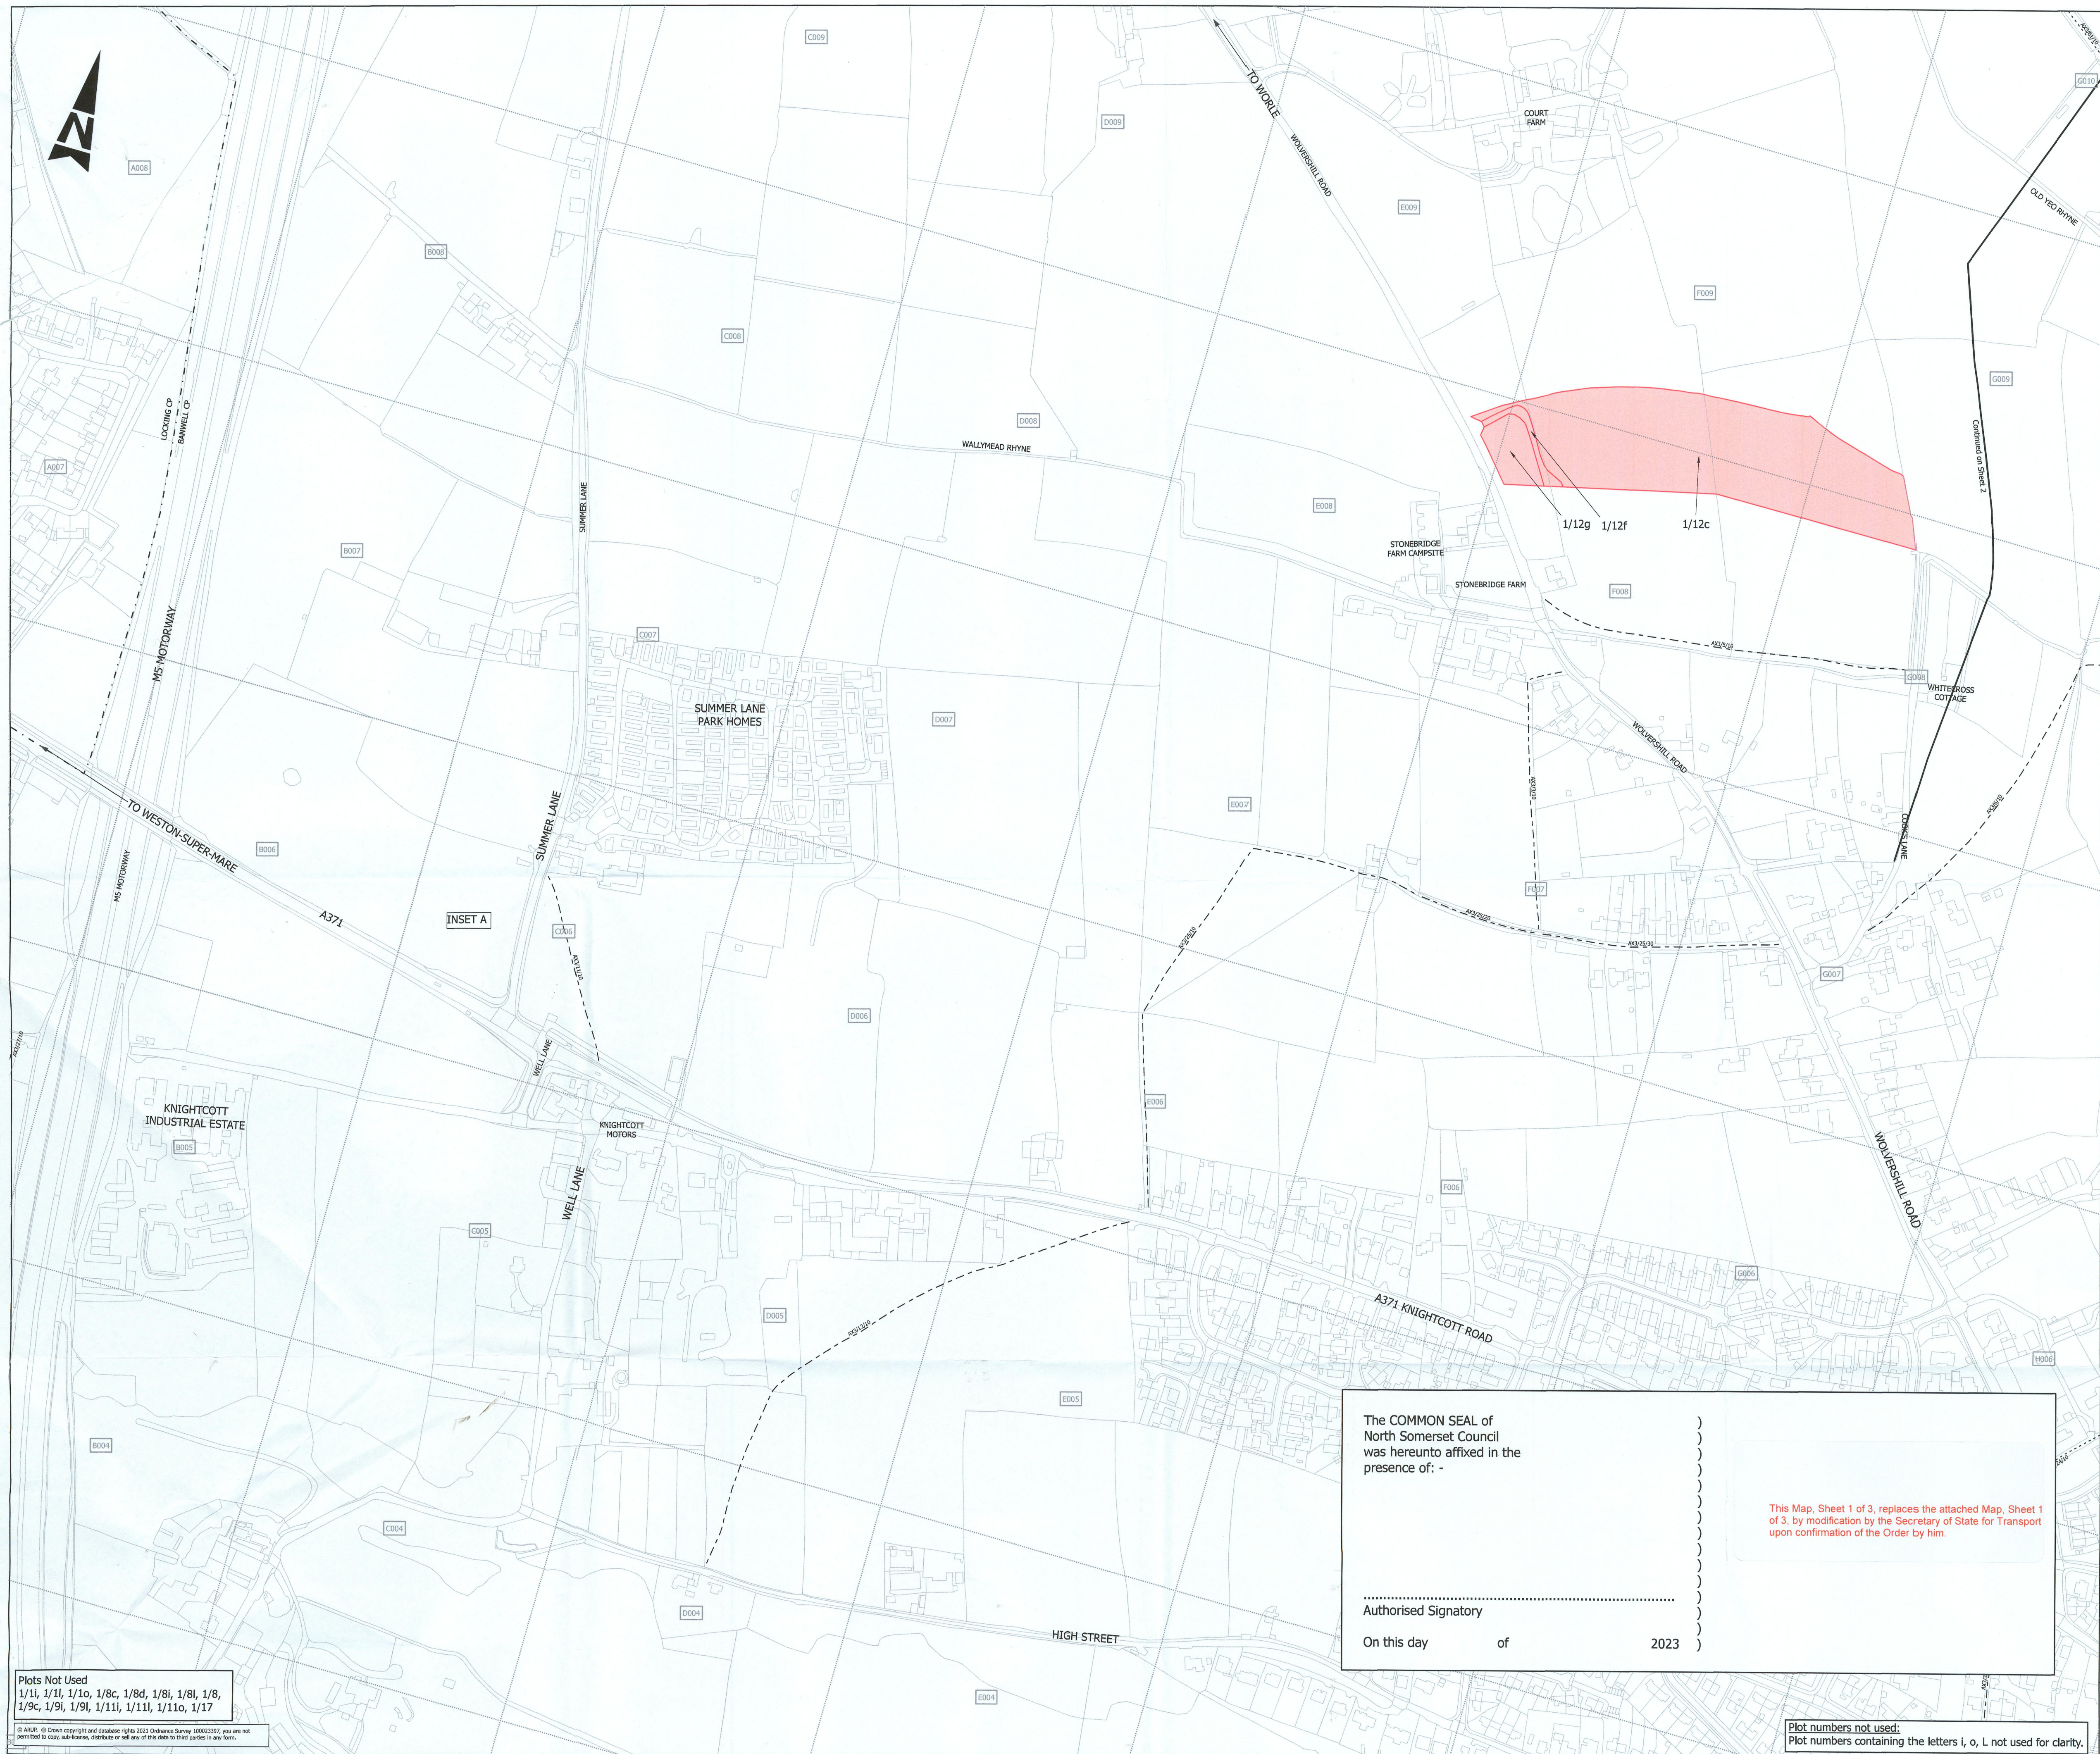

LOCATION PLAN

Esri UK, Esri, HERE, Garmin, Foursquare, GeoTechnologies, Inc, METU/NASA, USGS

NOTES FOR INFORMATION

1. The new highway, for which land delineated on this sheet is required, is referred to in the associated Planning Application Reference Number 22/P/1768

2. For construction and improvement of highways in pursuance of the associated Side Roads Order on land delineated on this sheet, see Site Plan 1 of the North Somerset Council (Banwell Bypass and Southern Link Classified Road) (Side Roads) Order 2022.

LEGEND

LAND TO BE ACQUIRED

PUBLIC RIGHT OF WAY

BRIDLEWAY

FOOTPATH

PARISH/WARD BOUNDARIES

ENCLOSURE NUMBERS

Scale 1:2,500

0 25 50 100 150 200 Metres

Project Title

MAP REFERRED TO IN THE NORTH SOMERSET COUNCIL (BANWELL BYPASS AND SOUTHERN LINK) COMPULSORY PURCHASE ORDER (NO.2) 2022 2023

Drawing Title

SUPPLEMENTAL COMPULSORY PURCHASE ORDER SHEET 1 OF 3

Drawing Number

BNWLB

Project

BB_Z

Originator

ARP

Volume

LLO

Location

Type

DR

Role

ZL

Number

000012

P02

Plots Not Used
1/11, 1/11, 1/10, 1/8c, 1/8d, 1/8i, 1/8j, 1/8, 1/9c, 1/9i, 1/9j, 1/11i, 1/11j, 1/11o, 1/17

The COMMON SEAL of North Somerset Council was hereunto affixed in the presence of: -

.....

Authorised Signatory

On this day of 2023

Plot numbers not used:
Plot numbers containing the letters i, o, l not used for clarity.