


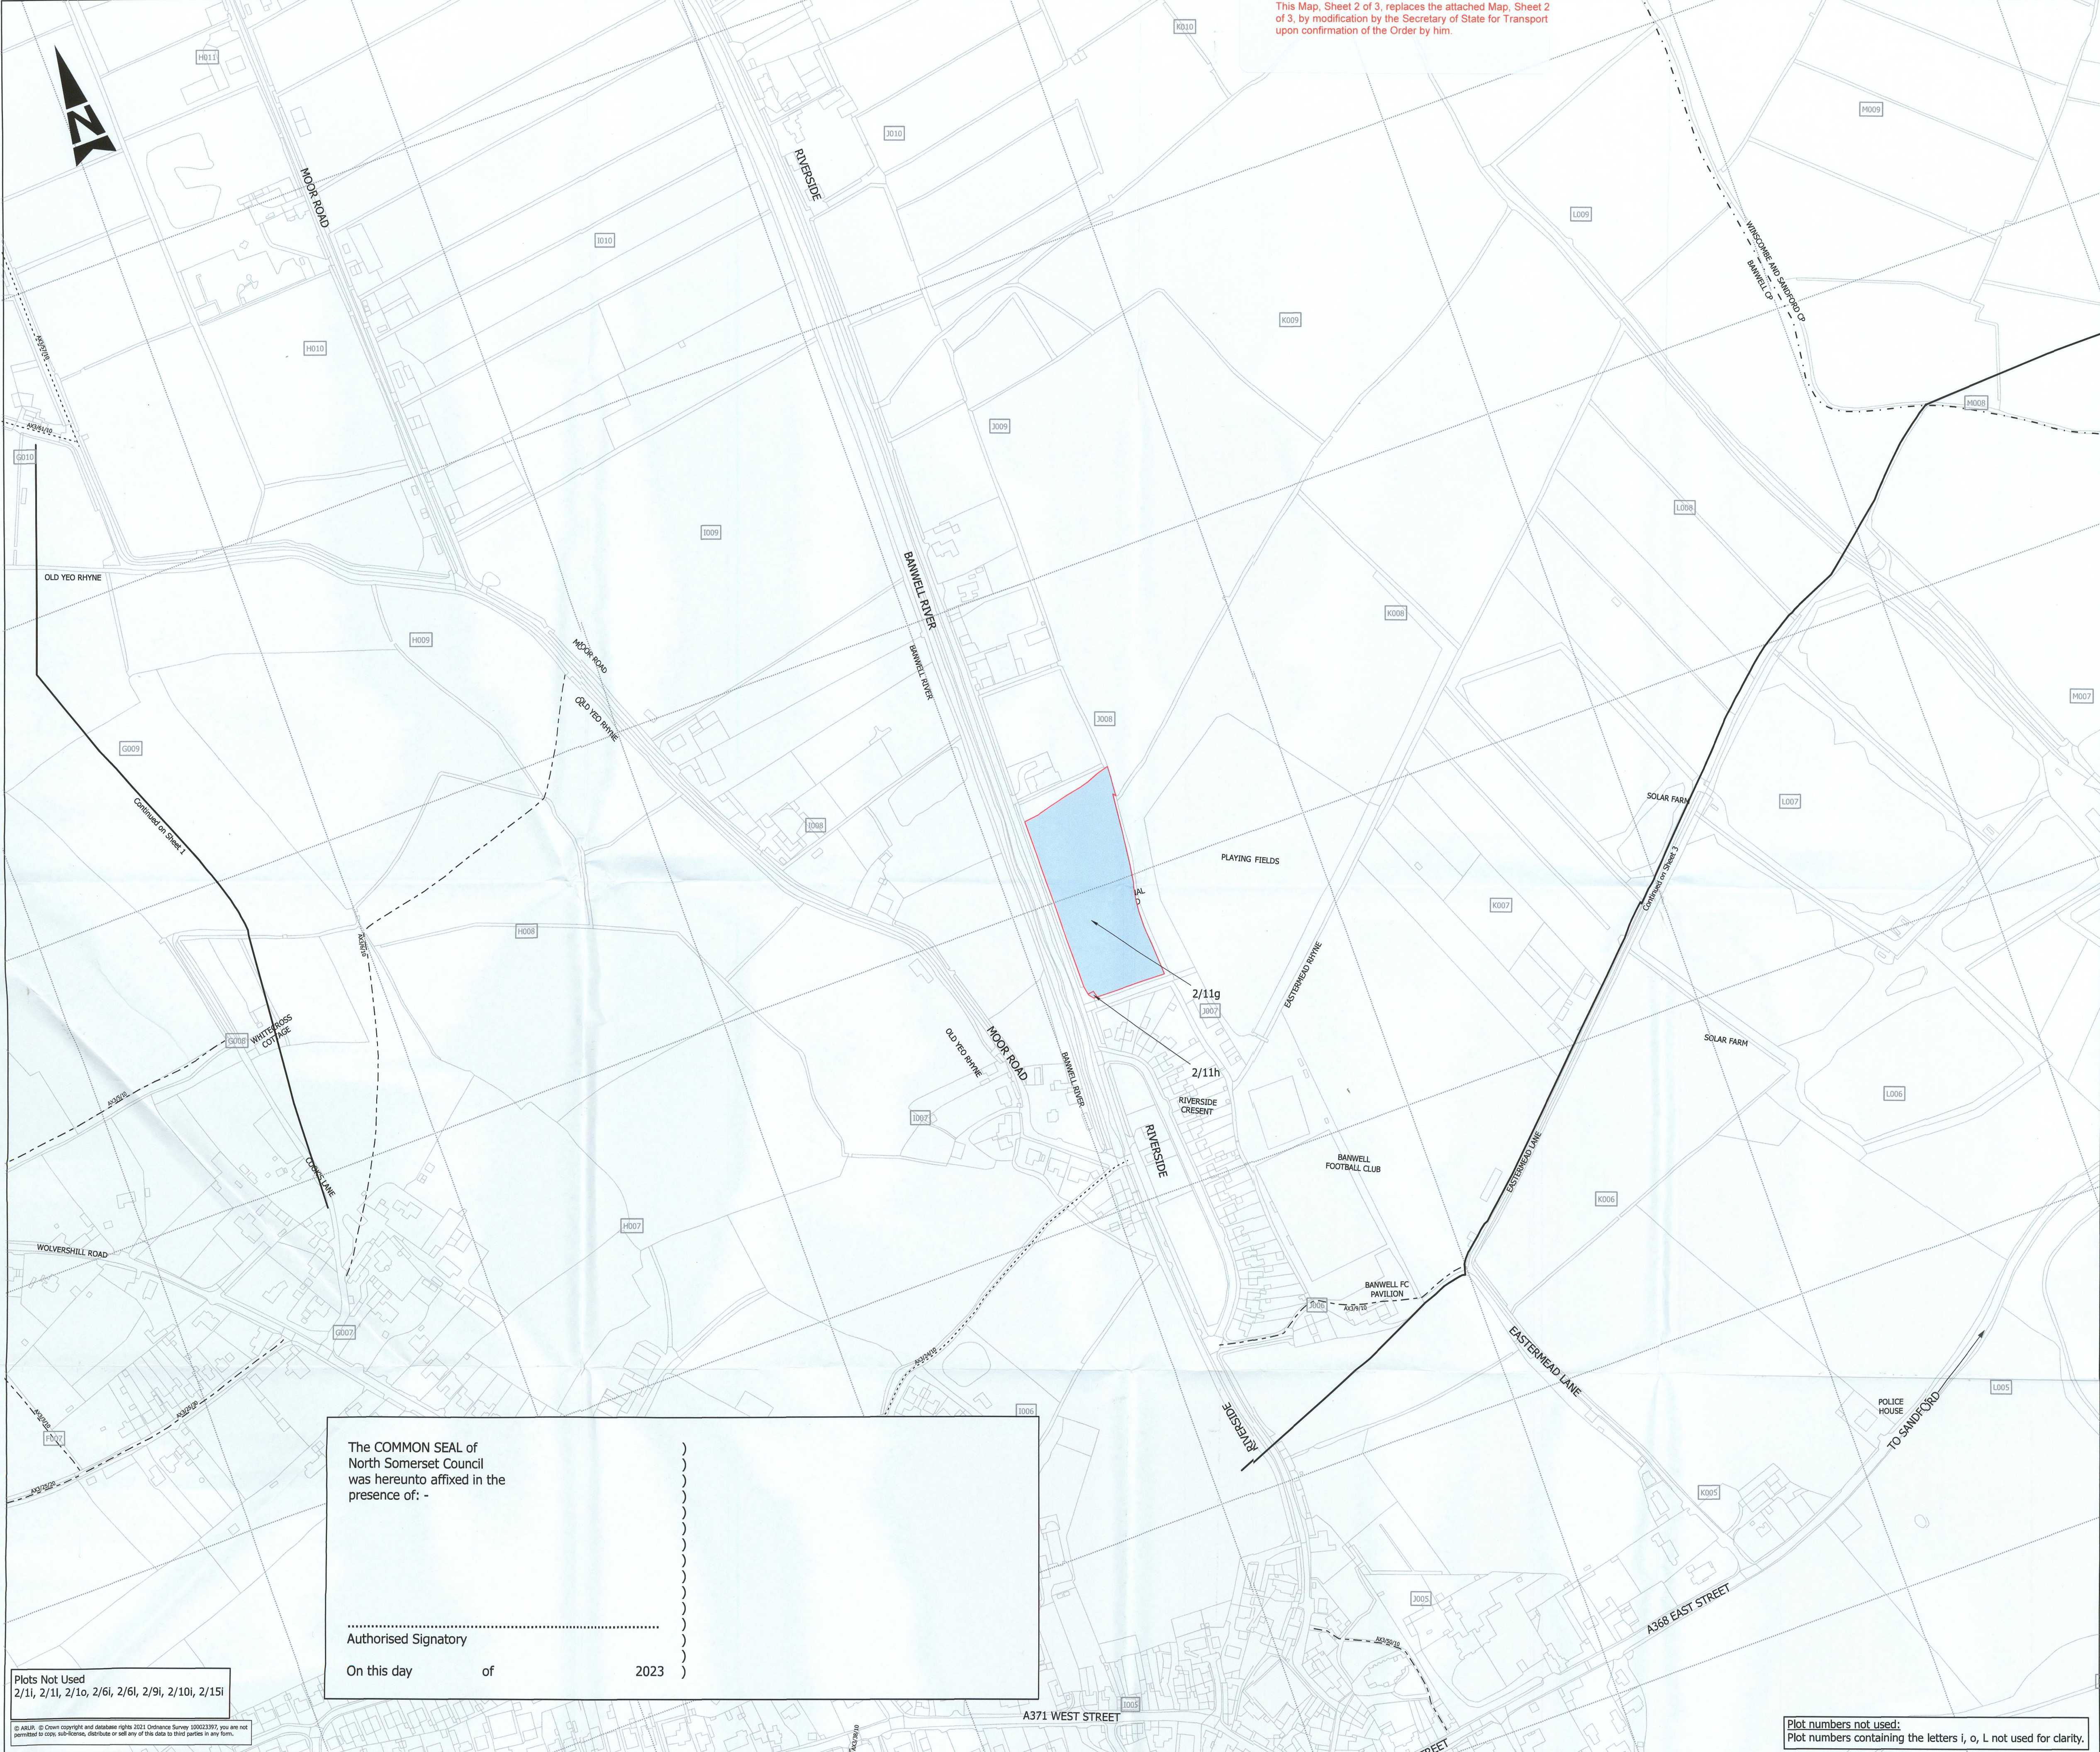

This Map, Sheet 2 of 3, replaces the attached Map, Sheet 2 of 3, by modification by the Secretary of State for Transport upon confirmation of the Order by him.

LOCATION PLAN

Esri UK, Esri, HERE, Garmin, Foursquare, GeoTechnologies, Inc, METI/NASA, USGS

NOTES FOR INFORMATION

1. The new highway, for which land delineated on this sheet is required, is referred to in the associated Planning Application Reference Number 22/P/1768.

2. For construction and improvement of highways in pursuance of the associated Side Roads Order on land delineated on this sheet, see Site Plan 2 of the North Somerset Council (Banwell Bypass and Southern Link Classified Road) (Side Roads Order) 2022.

LEGEND

NEW RIGHTS TO BE ACQUIRED

PUBLIC RIGHT OF WAY

BRIDLEWAY

FOOTPATH

PARISH/WARD BOUNDARIES

ENCLOSURE NUMBERS

Scale 1:2,500

0 25 50 100 150 200 Metres

Project Title

MAP REFERRED TO IN THE NORTH SOMERSET COUNCIL (BANWELL BYPASS AND SOUTHERN LINK) COMPULSORY PURCHASE ORDER (NO.2) 2023

Drawing Title

SUPPLEMENTAL COMPULSORY PURCHASE ORDER SHEET 2 OF 3

Drawing Number	Project	Originator	Volume	
BNWLBP	ARP	LLO		P01
X_BB_Z	DR	ZL	000013	
Location	Type	Role	Number	

Plots Not Used

2/11, 2/11, 2/10, 2/6i, 2/6i, 2/9i, 2/10i, 2/15i

© ARUP. © Crown copyright and database rights 2023. Ordnance Survey 100033857. You are not permitted to copy, reproduce, distribute or sell any of this data in any form.

Plot numbers not used:

Plot numbers containing the letters i, o, L not used for clarity.

The COMMON SEAL of North Somerset Council was hereunto affixed in the presence of: -

Authorised Signatory

On this day of 2023