


This Map, Drawing No: DR - ZL - 000045 Rev P01, replaces the attached Map, Drawing No: DR - ZL - 000003 Rev P05, by modification by the Secretary of State for Transport upon confirmation of the Order by him.

LOCATION PLAN

Esri UK, Esri, HERE, Garmin, Foursquare, GeoTechnologies, Inc, METI/NASA, USGS

NOTES FOR INFORMATION

- The new highway, for which land delineated on this sheet is required, is referred to in the associated Planning Application Reference Number 22/P/1768
- For construction and improvement of highways in pursuance of the associated Side Roads Order on land delineated on this sheet, see Site Plan 3 of the North Somerset Council (Banwell Bypass and Southern Link Classified Road) (Side Roads) Order 2022.

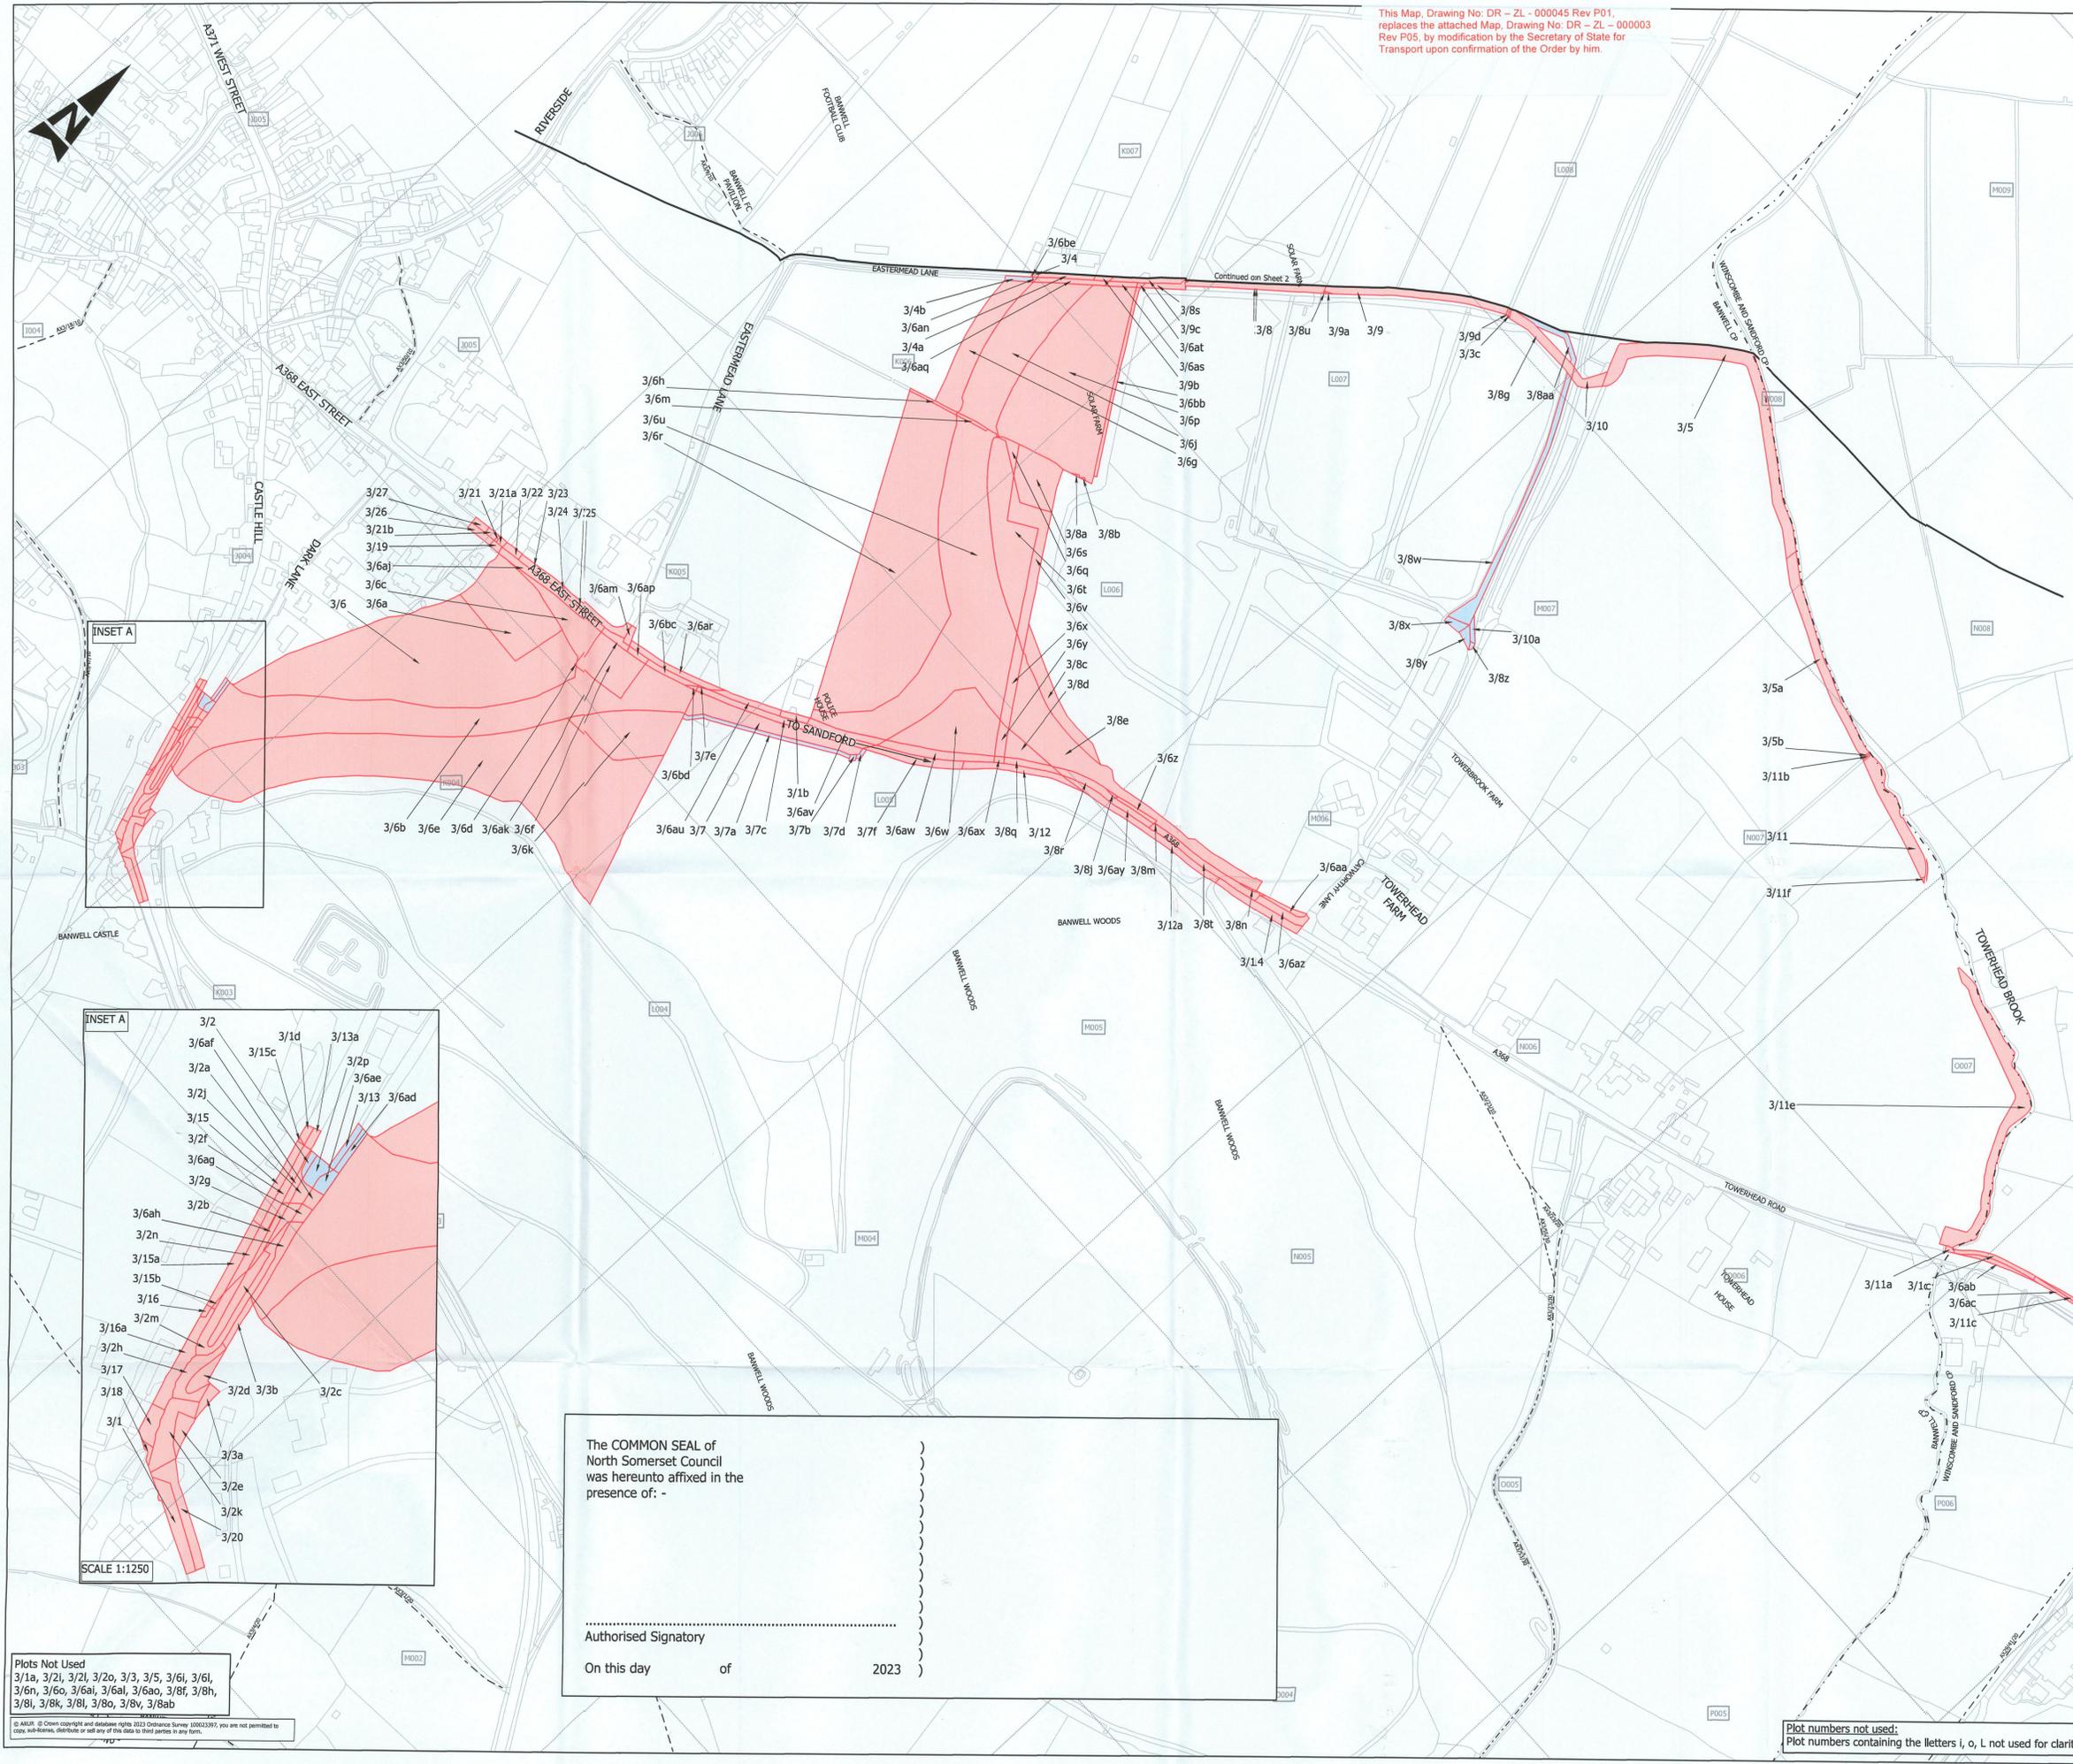

INSET A

INSET A

SCALE 1:1250

The COMMON SEAL of North Somerset Council was hereunto affixed in the presence of: -


.....

Authorised Signatory

On this day of 2023

LEGEND

- PUBLIC RIGHT OF WAY
- FOOTPATH
- RESTRICTED BYWAY
- LAND TO BE ACQUIRED
- NEW RIGHTS TO BE ACQUIRED
- PARISH/WARD BOUNDARIES
- ENCLOSURE NUMBERS

 

Project Title
MAP REFERRED TO IN THE NORTH SOMERSET COUNCIL (BANWELL BYPASS AND SOUTHERN LINK) COMPULSORY PURCHASE ORDER 2022

Drawing Title
COMPULSORY PURCHASE ORDER SHEET 3 OF 4

Plots Not Used
 3/1a, 3/2i, 3/2j, 3/2o, 3/3, 3/5, 3/6i, 3/6j, 3/6n, 3/6o, 3/6ai, 3/6al, 3/6ao, 3/6f, 3/6h, 3/8i, 3/8k, 3/8l, 3/8o, 3/8v, 3/8ab

Plot numbers not used:
 Plot numbers containing the letters i, o, L not used for clarity.

Drawing Number	Project	Originator	Volume	
BNWLBP	X_BB_Z	ARP	LLO	P01
Location	Type	Role	Number	
		DR - ZL - 000045		