


LOCATION PLAN

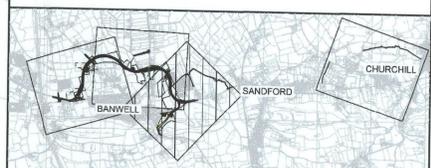

NOTES FOR INFORMATION


- PARISH COUNCIL BOUNDARY
- x - NEW HIGHWAY BOUNDARY
- PUBLIC RIGHT OF WAY
- C001 ENCLOSURE NUMBERS SPECIFIC TO THE SCHEME

ROUTE OF NEW ROAD



KEY


- CLASSIFIED ROAD
- ||||| HIGHWAY TO BE STOPPED UP
- XXXXX HIGHWAY TO BE IMPROVED
- ===== NEW HIGHWAY
- ===== PRIVATE MEANS OF ACCESS TO BE STOPPED UP
- ===== NEW MEANS OF ACCESS

 


THE NORTH SOMERSET COUNCIL (BANWELL BYPASS AND SOUTHERN LINK CLASSIFIED ROAD) (SIDE ROADS) ORDER 2022

This Plan, Drawing No: DR - ZL - 000026 Rev P01.05, replaces the attached Plan, Drawing No: DR - ZL - 000003 Rev P06, by modification by the Secretary of State for Transport upon confirmation of the Order by him.

EASTERMEAD LANE TO CATWORTHY LANE AND A368 TO CASTLE HILL (SITE PLAN 3)

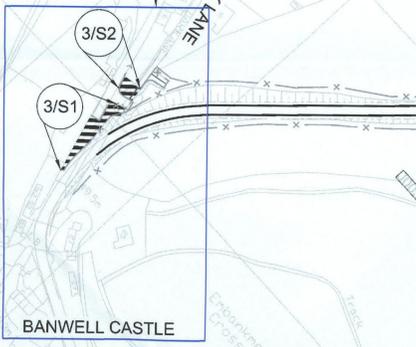

INSET A SCALE 1:1250

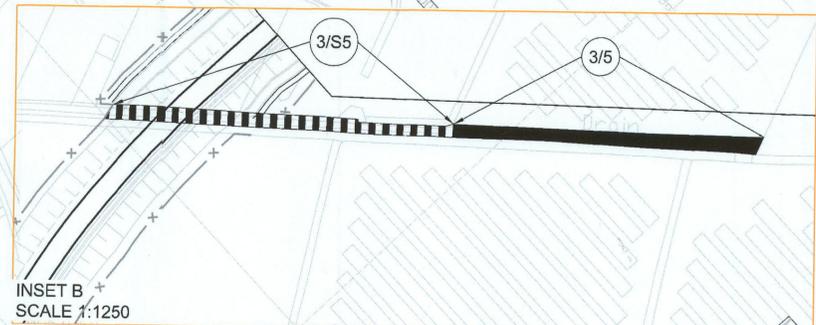

INSET B SCALE 1:1250

© Crown copyright and database rights 2021 Ordnance Survey 100029897, you are not permitted to copy, sub-license, distribute or sell any of this data to third parties in any form.