


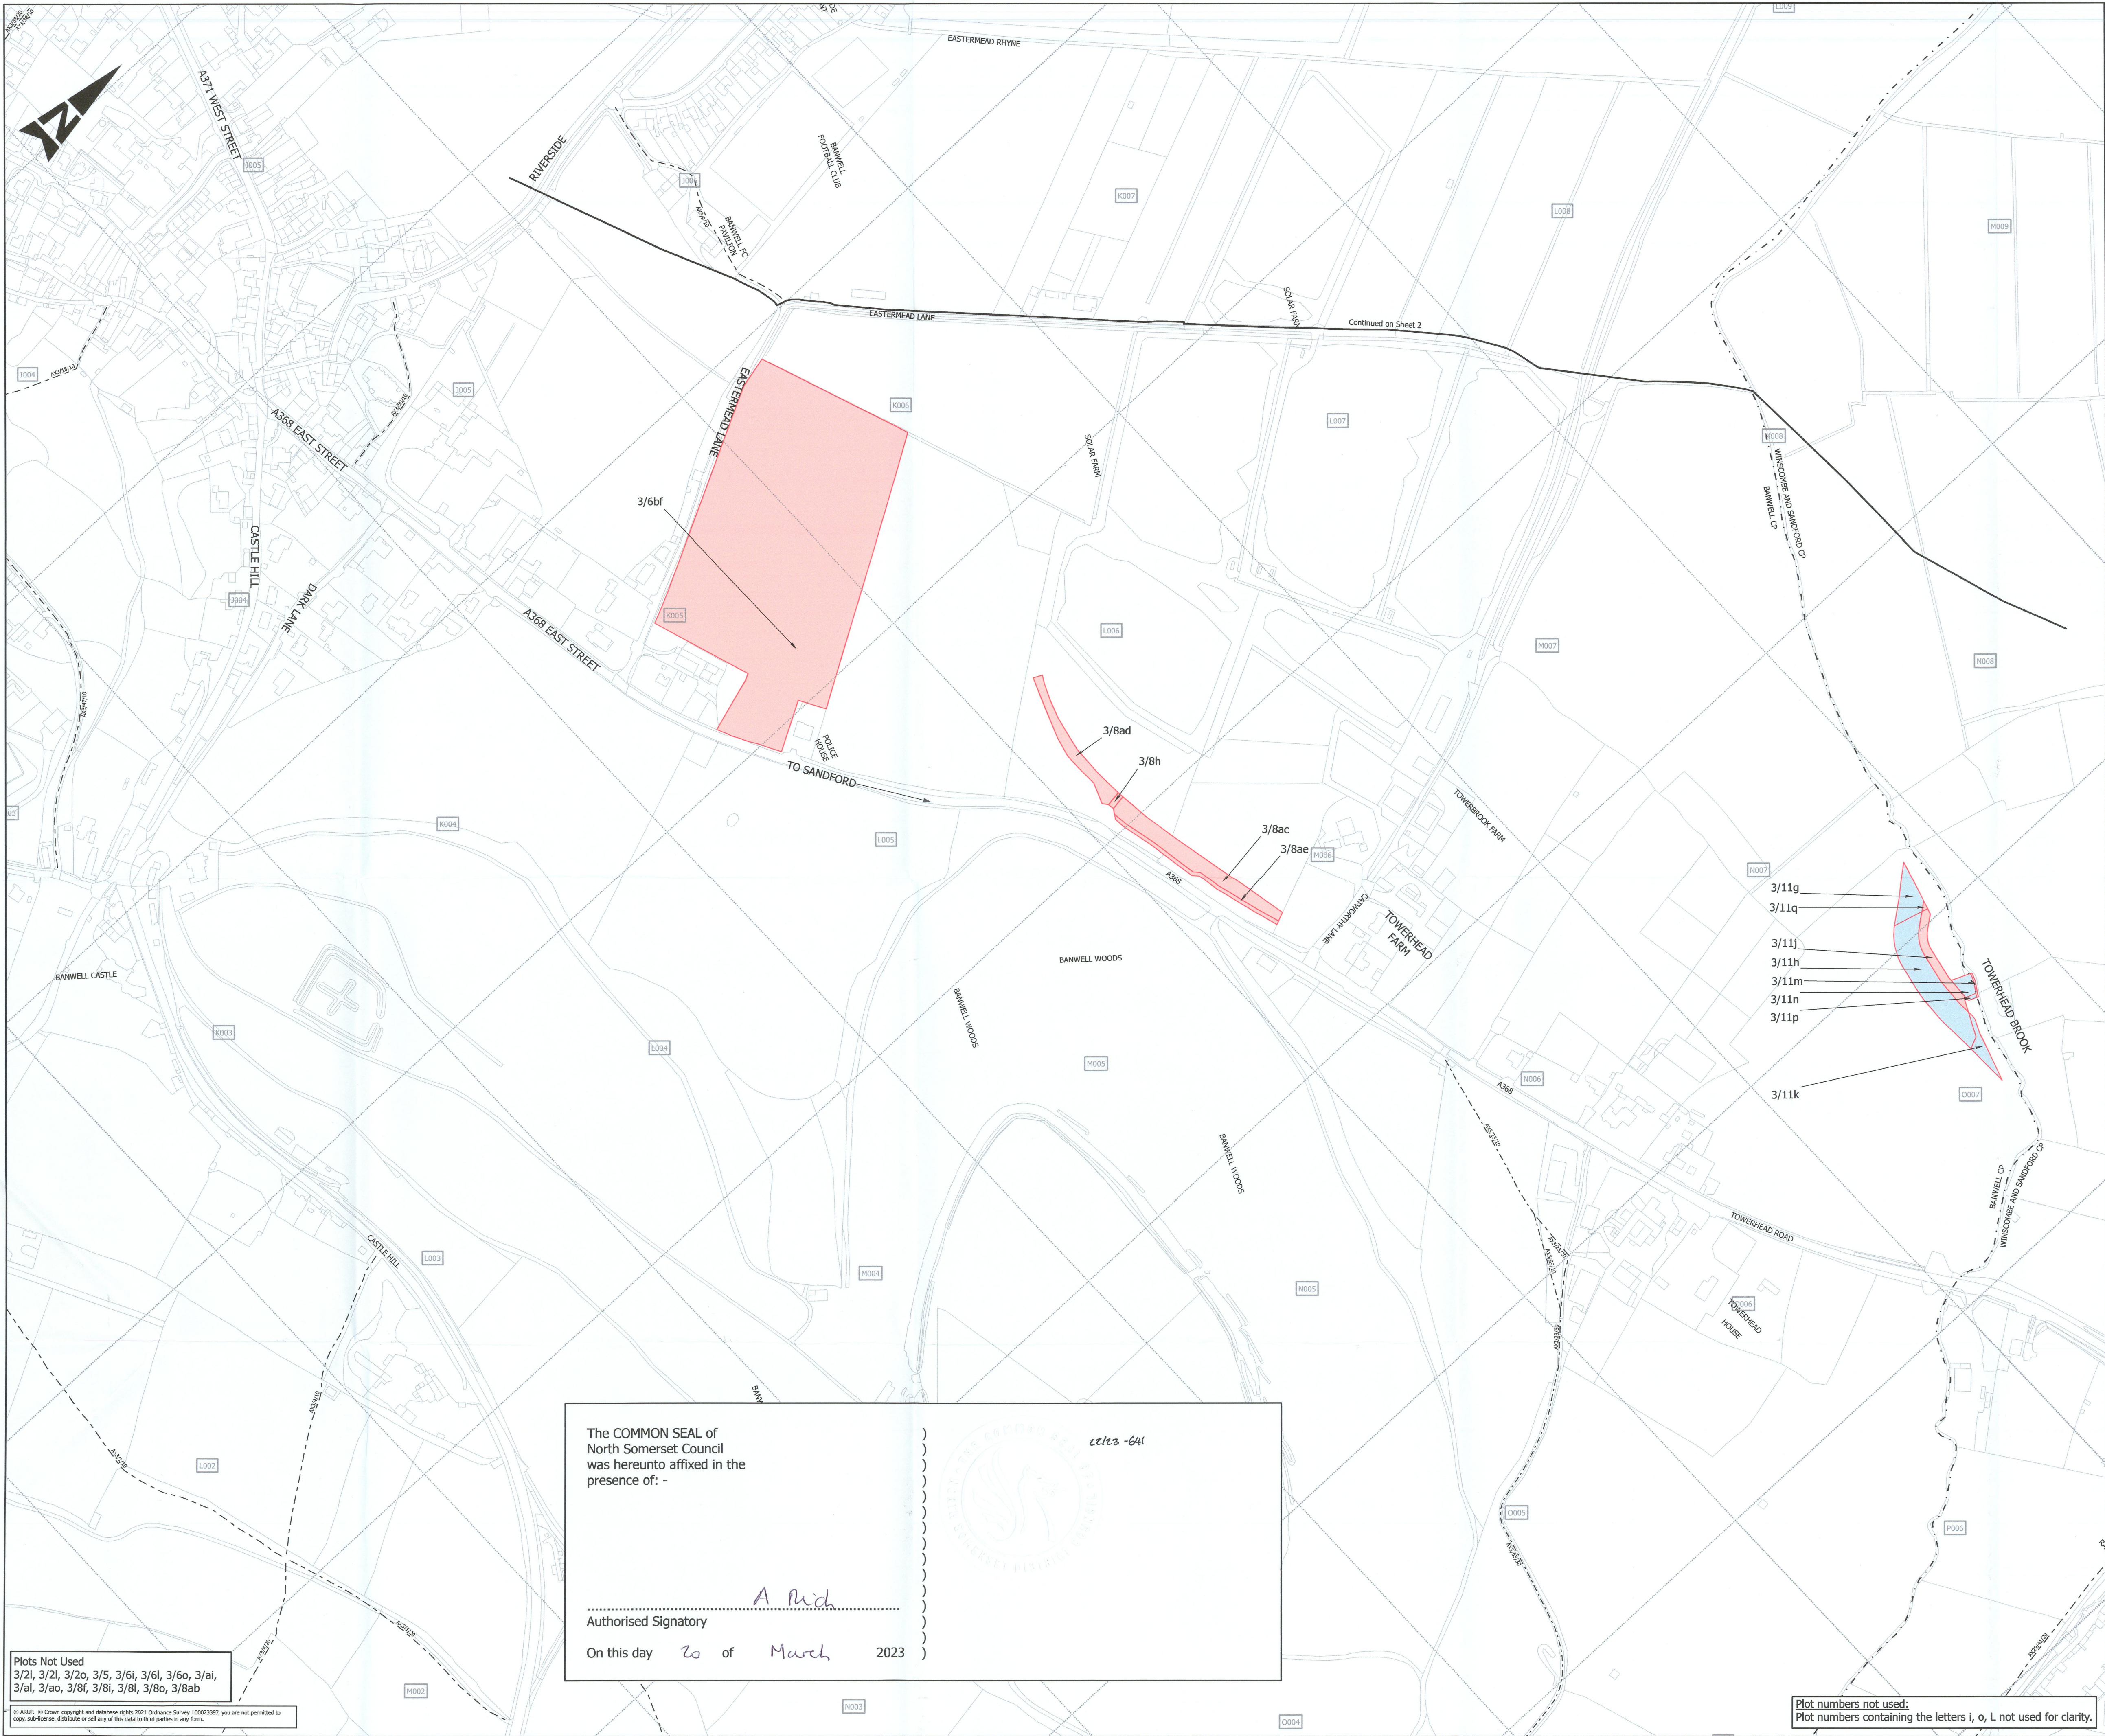

LOCATION PLAN

Esri UK, Esri, HERE, Garmin, Foursquare, GeoTechnologies, Inc, METI/NASA, USGS

NOTES FOR INFORMATION

1. The new highway, for which land delineated on this sheet is required, is referred to in the associated Planning Application Reference Number 22/P/1768

2. For construction and improvement of highways in pursuance of the associated Side Roads Order on land delineated on this sheet, see Site Plan 3 of the North Somerset Council (Banwell Bypass and Southern Link Classified Road) (Side Roads Order) 2022.

LEGEND

LAND TO BE ACQUIRED

NEW RIGHTS TO BE CREATED


PUBLIC RIGHT OF WAY

FOOTPATH

RESTRICTED BYWAY

PARISH/WARD BOUNDARIES

ENCLOSURE NUMBERS

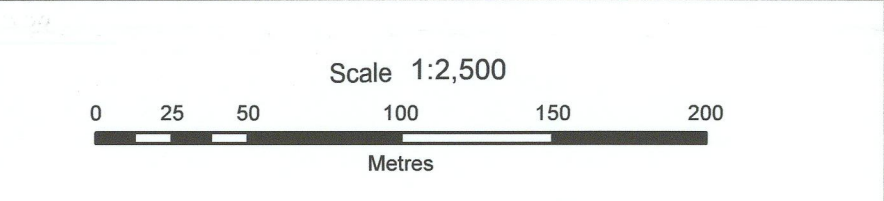

Project Title

MAP REFERRED TO IN THE NORTH SOMERSET COUNCIL (BANWELL BYPASS AND SOUTHERN LINK) COMPULSORY PURCHASE ORDER (NO.2) 2023

Drawing Title

SUPPLEMENTAL COMPULSORY PURCHASE ORDER SHEET 3 OF 3

Drawing Number	Originator	Volume	
BNWLBP	ARP	LLO	P03
X_BB_Z	DR	ZL	000014
Location	Type	Role	Number

Plots Not Used

3/2i, 3/2l, 3/2o, 3/5, 3/6i, 3/6l, 3/6o, 3/al, 3/ai, 3/ao, 3/8f, 3/8i, 3/8l, 3/8o, 3/8ab

© ARUP. © Crown copyright and database rights 2023. Ordnance Survey 100023397. you are not permitted to copy, sub-license, distribute or sell any of this data to third parties in any form.

Plot numbers not used:

Plot numbers containing the letters i, o, L not used for clarity.

The COMMON SEAL of North Somerset Council was hereunto affixed in the presence of: -

A Rich

Authorised Signatory

On this day 20 of March 2023

cc/123-644