


Esri UK, Esri, HERE, Garmin, Foursquare, GeoTechnologies, Inc, METI/NASA, USGS

NOTES FOR INFORMATION

1. The new highway, for which land delineated on this sheet is required, is referred to in the associated Planning Application Reference Number 22/P/1768
2. For construction and improvement of highways in pursuance of the associated Side Roads Order on land delineated on this sheet, see Site Plan 1 of the North Somerset Council (Banwell Bypass and Southern Link Classified Road) (Side Roads) Order 2022.

- LEGEND**
- PUBLIC RIGHT OF WAY
 - BRIDLEWAY
 - FOOTPATH
 - LAND TO BE ACQUIRED
 - NEW RIGHTS TO BE ACQUIRED
 - PARISH/WARD BOUNDARIES
 - ENCLOSURE NUMBERS

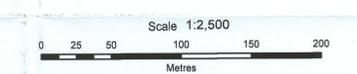

Project Title
MAP REFERRED TO IN THE NORTH SOMERSET COUNCIL (BANWELL BYPASS AND SOUTHERN LINK) COMPULSORY PURCHASE ORDER 2022

Drawing Title
COMPULSORY PURCHASE ORDER SHEET 1 OF 4




Drawing Number	Originator	Volume	
BNWLBP	ARP	LL0	P01
X_BB_Z	DR - ZL - 000043		
Location	Type	Role	Number

The COMMON SEAL of North Somerset Council was hereunto affixed in the presence of: -

.....
 Authorised Signatory

On this day of 2023

This Map, Drawing No: DR - ZL - 000043 Rev P01, replaces the attached Map, Drawing No: DR - ZL - 000001 Rev P05, by modification by the Secretary of State for Transport upon confirmation of the Order by him.

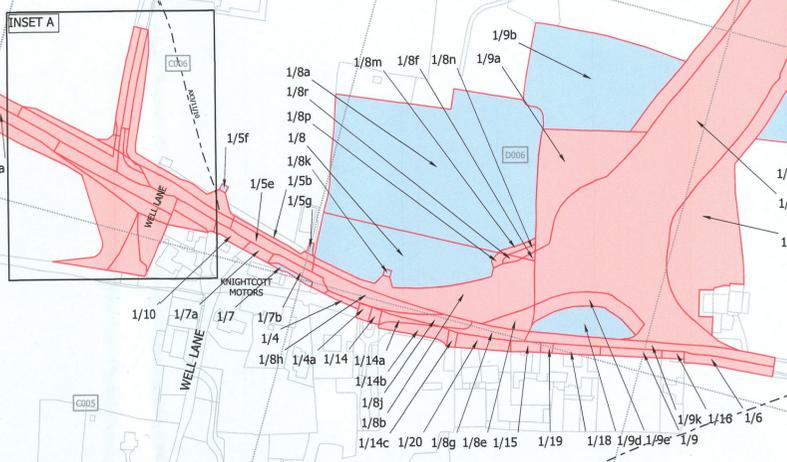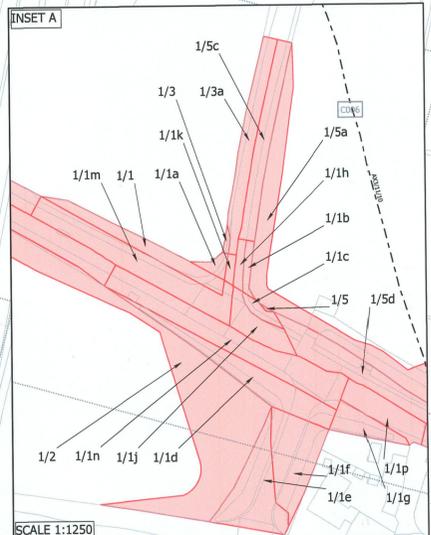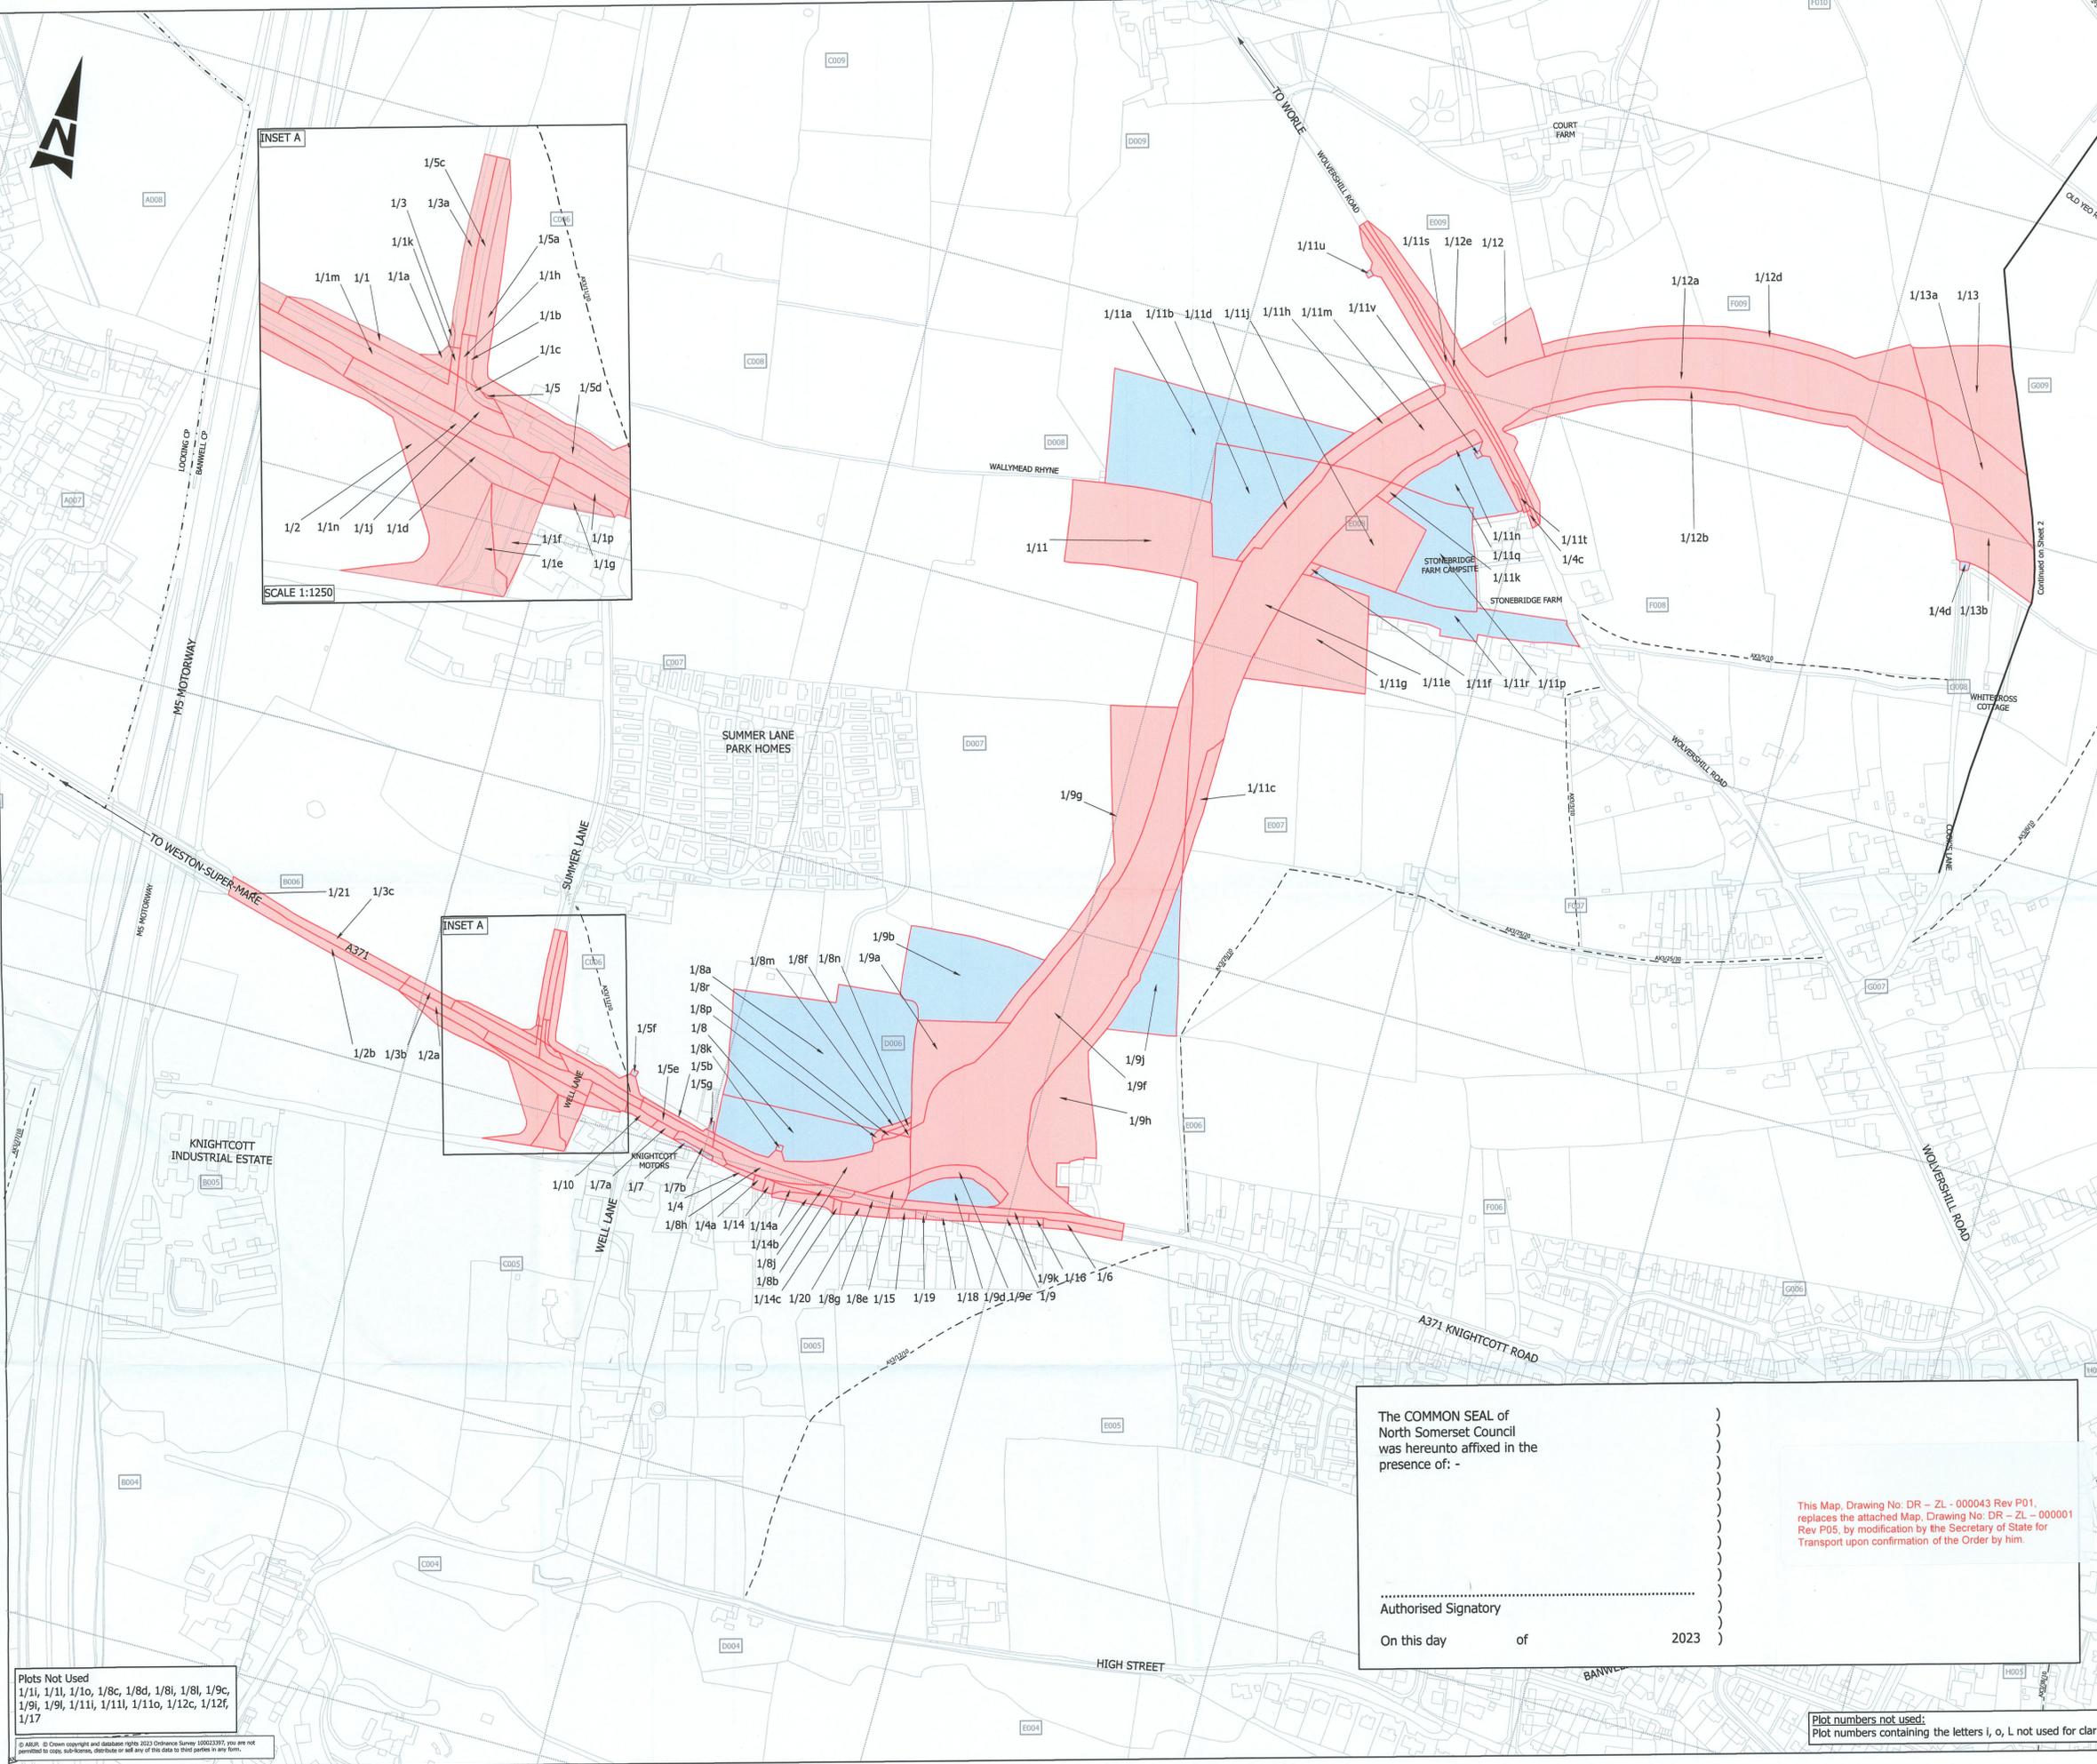

Plots Not Used
 1/1i, 1/1j, 1/1o, 1/8c, 1/8d, 1/8i, 1/8j, 1/9c, 1/9i, 1/9j, 1/11i, 1/11j, 1/11o, 1/12c, 1/12f, 1/17

Plot numbers not used:
 Plot numbers containing the letters i, o, L not used for clarity.

© ARUP. All Crown copyright and database rights 2023 Ordnance Survey 100032397, you are not permitted to copy, sub-license, distribute or sell any of this data to third parties in any form.