


PLAN
SCALE 1:1000

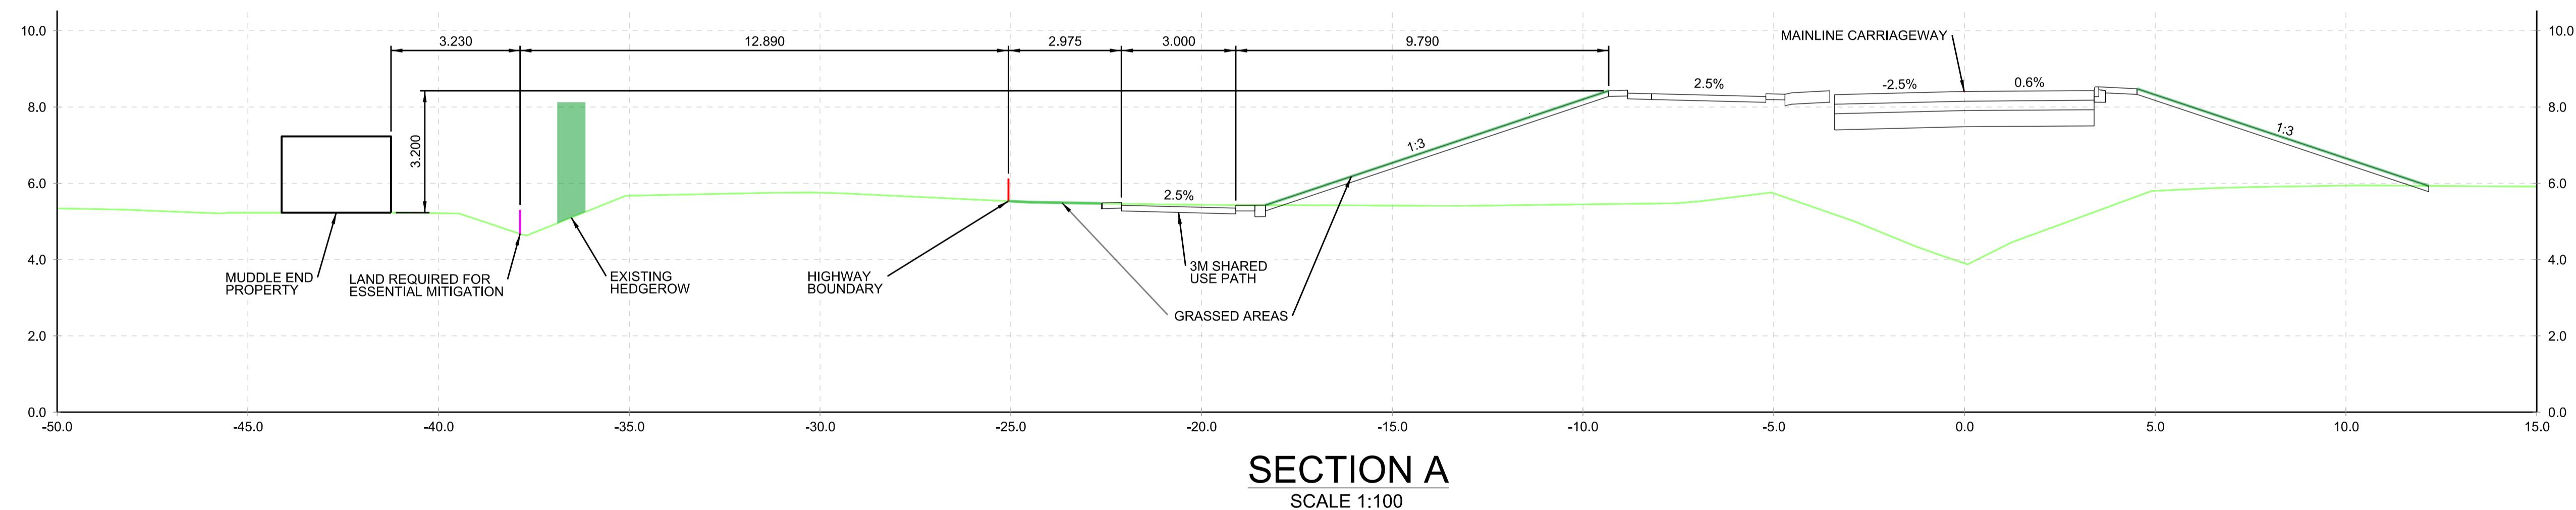

SECTION A
SCALE 1:100

© Crown copyright and database rights 2021 Ordnance Survey 100023397, you are not permitted to copy, sub-license, distribute or sell any of this data to third parties in any form.

LEGEND
 — HIGHWAY BOUNDARY
 — LAND REQUIRED FOR ESSENTIAL MITIGATION
 - - - RIGHTS OF ACCESS REQUIRED
 - - - TEMPORARY WORKS BOUNDARY
 — TERRAIN

NOTES
 1. ALL DIMENSIONS ARE IN METRES UNLESS NOTED OTHERWISE.
 2. ONLY WRITTEN DIMENSIONS SHALL BE USED, DO NOT SCALE.

SAFETY, HEALTH AND ENVIRONMENTAL INFORMATION

IN ADDITION TO THE HAZARDS/RISKS NORMALLY ASSOCIATED WITH THE TYPES OF WORK DETAILED ON THIS DRAWING, NOTE THE FOLLOWING SIGNIFICANT RESIDUAL RISKS (REFERENCE SHALL ALSO BE MADE TO THE DESIGN HAZARD LOG).

CONSTRUCTION

REF NO. N/A

Maintenance / Cleaning

REF NO. N/A

USE

REF NO. N/A

DECOMMISSIONING / DEMOLITION

REF NO. N/A

P01

24/01/23

FOR ISSUE

ML

JP

TE

RW

Rev.

Date

Description

By

Chkd

App'd

Auth'd

Suitability Drawing Status
S2 SUITABLE FOR INFORMATION

Project Title BANWELL BYPASS AND HIGHWAY IMPROVEMENTS

GRIFFITHS
civil engineering and construction

ARUP

TACP

Drawing Title INDICATIVE CROSS SECTION MAINLINE - MUDDLE END

Client
North Somerset COUNCIL

Scale As Shown By ML Checked JP Approved TE Authorised RW

Original Size A1 Date 24/01/23 Date 24/01/23 Date 25/01/23 Date 25/01/23

Drawing Number Project BNWLBP - Originator ARP - Volume HGN
Location XXXX - SK - CH - 000006

Revision P01